

STATE OF UTAH
DEPARTMENT OF NATURAL RESOURCES
DIVISION OF OIL, GAS AND MINING

FORM 3

AMENDED REPORT ☐


APPLICATION FOR PERMIT TO DRILL						1. WELL NAME and NUMBER Three Rivers Fed 3-44T-820			
2. TYPE OF WORK DRILL NEW WELL <input checked="" type="checkbox"/> REENTER P&A WELL <input type="checkbox"/> DEEPEN WELL <input type="checkbox"/>						3. FIELD OR WILDCAT THREE RIVERS			
4. TYPE OF WELL Oil Well <input type="checkbox"/> Coalbed Methane Well: NO <input type="checkbox"/>						5. UNIT or COMMUNITIZATION AGREEMENT NAME			
6. NAME OF OPERATOR ULTRA RESOURCES INC						7. OPERATOR PHONE 303 645-9809			
8. ADDRESS OF OPERATOR 116 Inverness Drive East, Suite #400, Englewood, CO, 80112						9. OPERATOR E-MAIL kbott@ultrapetroleum.com			
10. MINERAL LEASE NUMBER (FEDERAL, INDIAN, OR STATE) UTU87342			11. MINERAL OWNERSHIP FEDERAL <input checked="" type="checkbox"/> INDIAN <input type="checkbox"/> STATE <input type="checkbox"/> FEE <input type="checkbox"/>			12. SURFACE OWNERSHIP FEDERAL <input checked="" type="checkbox"/> INDIAN <input type="checkbox"/> STATE <input type="checkbox"/> FEE <input type="checkbox"/>			
13. NAME OF SURFACE OWNER (if box 12 = 'fee')						14. SURFACE OWNER PHONE (if box 12 = 'fee')			
15. ADDRESS OF SURFACE OWNER (if box 12 = 'fee')						16. SURFACE OWNER E-MAIL (if box 12 = 'fee')			
17. INDIAN ALLOTTEE OR TRIBE NAME (if box 12 = 'INDIAN')			18. INTEND TO COMMINGLE PRODUCTION FROM MULTIPLE FORMATIONS YES <input type="checkbox"/> (Submit Commingling Application) NO <input checked="" type="checkbox"/>			19. SLANT VERTICAL <input type="checkbox"/> DIRECTIONAL <input checked="" type="checkbox"/> HORIZONTAL <input type="checkbox"/>			

20. LOCATION OF WELL	FOOTAGES	QTR-QTR	SECTION	TOWNSHIP	RANGE	MERIDIAN
LOCATION AT SURFACE	2307 FSL 1282 FEL	NESE	3	8.0 S	20.0 E	S
Top of Uppermost Producing Zone	2180 FNL 1120 FEL	SENE	3	8.0 S	20.0 E	S
At Total Depth	2180 FNL 1120 FEL	SENE	3	8.0 S	20.0 E	S

21. COUNTY UINTAH		22. DISTANCE TO NEAREST LEASE LINE (Feet) 1280		23. NUMBER OF ACRES IN DRILLING UNIT 40	
		25. DISTANCE TO NEAREST WELL IN SAME POOL (Applied For Drilling or Completed) 40		26. PROPOSED DEPTH MD: 6925 TVD: 6810	
27. ELEVATION - GROUND LEVEL 4803		28. BOND NUMBER UTB000593		29. SOURCE OF DRILLING WATER / WATER RIGHTS APPROVAL NUMBER IF APPLICABLE 43-10988	

Hole, Casing, and Cement Information										
String	Hole Size	Casing Size	Length	Weight	Grade & Thread	Max Mud Wt.	Cement	Sacks	Yield	Weight
Cond	20	16	0 - 100	109.0	C-75 Casing/Tubing	0.0	Unknown	0	0.0	0.0
Surf	11	8.625	0 - 1000	24.0	J-55 LT&C	8.8	Class G	550	1.16	15.8
Prod	7.875	5.5	0 - 4925	17.0	J-55 LT&C	10.0	Halliburton Light , Type Unknown	225	3.54	11.0
			4925 - 6925	17.0	N-80 LT&C	10.0	Halliburton Premium , Type Unknown	450	1.35	14.0

ATTACHMENTS	
VERIFY THE FOLLOWING ARE ATTACHED IN ACCORDANCE WITH THE UTAH OIL AND GAS CONSERVATION GENERAL RULES	
<input checked="" type="checkbox"/> WELL PLAT OR MAP PREPARED BY LICENSED SURVEYOR OR ENGINEER	<input checked="" type="checkbox"/> COMPLETE DRILLING PLAN
<input type="checkbox"/> AFFIDAVIT OF STATUS OF SURFACE OWNER AGREEMENT (IF FEE SURFACE)	<input type="checkbox"/> FORM 5. IF OPERATOR IS OTHER THAN THE LEASE OWNER
<input checked="" type="checkbox"/> DIRECTIONAL SURVEY PLAN (IF DIRECTIONALLY OR HORIZONTALLY DRILLED)	<input checked="" type="checkbox"/> TOPOGRAPHICAL MAP

NAME Jasmine Allison	TITLE Sr. Permitting Analyst	PHONE 307 367-5041
SIGNATURE	DATE 08/01/2016	EMAIL jallison@ultrapetroleum.com
API NUMBER ASSIGNED 43047555570000	APPROVAL  Permit Manager	

ULTRA RESOURCES, INC.

8 - POINT DRILLING PROGRAM

**Slim Hole Design
8 5/8" Surface & 5 1/2" Production Casing Design**

DATED: 11-03-14

Three Rivers Fed 3-44T-820

SHL: Sec 3 (NESE) T8S R20E

Uintah, Utah

All lease and/or unit operations are to be conducted in such a manner that full compliance is made with the applicable laws, regulations and the approved Application for Permit to Drill (APD). The operator is considered fully responsible for the actions of his subcontractors. A copy of the approved APD must be on location during construction, drilling, and completion operations.

RECEIVED: August 01, 2016

1. Formation Tops

The estimated tops of important geologic markers are as follows:

<u>Formation Top</u>	<u>Top (TVD)</u>	<u>Comments</u>
Uinta	Surface	
BMSW	1,475' MD / 1,475' TVD	
Green River	2,798' MD / 2,750' TVD	
Mahogany	4,186' MD / 4,075' TVD	
Garden Gulch	4,790' MD / 4,675' TVD	Oil & Associated Gas
Lower Green River*	4,955' MD / 4,840' TVD	Oil & Associated Gas
Wasatch	6,725' MD / 6,610' TVD	Oil & Associated Gas
TD	6,925' MD / 6,810' TVD	

Asterisks (*) denotes target pay intervals

All shows of fresh water and minerals will be reported and protected. A sample will be taken of any water flows and a water analysis furnished to the appropriate agencies. Oil and gas shows will be adequately tested for commercial possibilities, reported and protected by casing and cement.

2. BOP Equipment

- A) The BOPE shall be closed whenever the well is unattended. The appropriate agencies will be notified 24 hours prior to all BOPE pressure tests.
- B) The BOPE shall be closed whenever the well is unattended.
- C) All BOPE connections subjected to well pressure will be flanged, welded, or clamped.
- D) Choke Manifold
- 1) Tee blocks or targeted 'T's will be used and anchored to prevent slip and reduce vibration.
 - 2) Two adjustable chokes will be used in the choke manifold.
 - 3) All valves (except chokes) in kill line choke manifold and choke line will not restrict the flow.
 - 4) Pressure gauges in the well control system will be designed for drilling fluid.
- E) BOPE Testing:
- 1) BOPE shall be pressure tested when initially installed, whenever any seal subject to pressure testing is broken, or after repairs.
 - 2) All BOP tests will be performed with a test plug in place.
 - 3) BOP will be tested to full stack working pressure and annular preventer to 50% stack working pressure.

INTERVAL

0 - 1,000' MD / 1,000' TVD
1,000' MD / 1,000' TVD – 6,925' MD / 6,810' TVD

BOP EQUIPMENT

11" Diverter with Rotating Head
3,000# Ram Double BOP & Annular with
Diverter & Rotating Head

NOTE: Drilling spool to accommodate choke and kill lines.

3. Casing and Float Equipment Program**CASING:**

Directional Well	Hole Size	OD	Depth MD/TVD	Wt.	Grade & Connection	Cond.
Conductor	20"	16"	+/- 100' MD / 100' TVD	109.0 ppf	C-75	New
Surface	11"	8 5/8"	1,000' MD / 1,000' TVD	24.0 ppf	J-55, LTC	New
Production (Top)	7 7/8"	5 1/2"	4,925' MD / 4,810' TVD	17.0 ppf	J-55, LTC	New
Production (Bottom)	7 7/8"	5 1/2"	6,925' MD / 6,810' TVD	17.0 ppf	N/L-80, LTC	New

RECEIVED: August 01, 2016

CASING SPECIFICATIONS:

Directional Well	Casing OD	Casing ID / Drift ID	Collapse (psi)	Int. Yield (psi)	Ten. Yield (lb)	Jt. Strength (lb)
Surface	8 5/8"	8.097" / 7.972"	1,370	2,950	381,000	244,000
Production (Top)	5 1/2"	4.892" / 4.767"	4,910	5,320'	273,000	229,000
Production (Bottom)	5 1/2"	4.892" / 4.767"	6,280	7,740	397,000	348,000

FLOAT EQUIPMENT:

SURFACE (8 5/8")

Float Shoe, 1 joint casing, float collar

Centralizers: 1 each 1st 4 Joints then every 4th joint to surface

PRODUCTION (5 1/2")

Float Shoe, 1 joint casing, float collar

Centralizers: 1 each 1st 4 Joints then every 3rd joint to 500' into surface casing**4. Cementing Programs****CONDUCTOR (13 3/8")**

Ready Mix – Cement to surface

SURFACE (8 5/8")

Cement Top - Surface

Surface – 1,000' MD / 1,000' TVD± 550 sks Glass G Cement w/ additives, 15.8 ppg, 1.16 cf/sx, 50% excess

Note: The above volumes are based on a gauge-hole + 50% excess.

PRODUCTION (5 1/2")

Cement Top – 500'

500' - 4,000' TVD ±

Lead: 225 sks – Econocem Cement w/ 0.25 lbm Poly-E-Flake, 1% Granulite TR 1/4, 5 lbm Kol-Seal; 11.0 ppg; 3.54 cf/sx; 15% excess

4,000' – 6,925' MD / 6,810' TVD

Tail: 450 sks, Expandacem Cement w/ 0.25 lbm Poly-E-Flake, 1 lbm Granulite TR 1/4, 2 lbm Kol-Seal; 14.0 pp; 1.349 cf/sk; 15% excess

Note: Lead Cement will be brought to 4,000' which will give a minimum of 500' above Lower Green River.

- A) For Surface casing, if cement falls or does not circulate to surface, cement will be topped off.
- B) Cement will not be placed down annulus with a 1" pipe unless BLM is contacted.
- C) The appropriate agencies will be notified 24 hours prior to running casing and cementing.
- D) All waiting on cement times shall be adequate to achieve a minimum of 500 psi compressive strength at the casing shoe (minimum of 8 hours) prior to drilling out.
- E) Prior to drilling out cement, casing will be pressure tested to 1500 psi. Pressure decline must not be greater than 10% (150 psi) in 30 minutes.
- F) "Sundry Notices and Reports on Wells", shall be filed with the appropriate agencies within 30 days after the work is completed.
- G) Setting of each string of casing, size, grade, weight of casing set, hole size, setting depth, amounts and type of cement used, whether cement circulated or the top of the cement behind the casing, depth of cementing tools used, casing test method and results, and the date work was done. Show the spud date on the first reports submitted.
- H) Temperature or bond logs must be submitted for each well where the casing cement was not circulated to the surface.
- I) A pressure integrity test of each casing shoe shall be performed. Formation at the shoe shall be tested to a minimum of the mud weight equivalent anticipated to control the formation pressure to the next casing depth or at total depth of the well. This test shall be performed after drilling 5-10 feet of new hole.

5. Mud Program

The proposed circulating mediums to be employed in drilling are as follows:

Interval	Mud Type	Viscosity	Fluid Loss	pH	Mud Wt. (ppg)
0 – 1,000' MD / 1,000' TVD	Water/Spud Mud	32	No Control (NC)	7.0 -8.2	<8.8
1,000' MD / 1,000' TVD - 6,925' MD / 6,810' TVD	DAP System	40 - 60	10 - 18	7.0-8.2	<10.0

- A) Sufficient quantities of mud materials will be maintained or readily accessible for the purpose of assuring well control during the course of drilling operations. A mud test shall be performed every 24 hours after mudding up to determine, as applicable: density, viscosity, gel strength, filtration, and pH.
- B) The mud monitoring equipment on location will be installed by top of Green River and will be able to monitor at a minimum the pit volume totalizer (PVT), stroke counter, and flow sensor
- C) Flare line discharge will be located no less than 100 feet from the wellhead using straight or targeted 'T' and anchors.

6. Evaluation Program - Testing, Logging, and Coring

- A) Cores: None anticipated.
- B) Testing: None anticipated.
- C) Directional Drilling: Directional tools will be used to locate the bottom hole per the attached directional plan +/-.
- D) Open Hole Logs: TD to surface casing: resistivity, neutron density, gamma ray and caliper.
- E) Mud Logs: None anticipated.
- F) Formation to TD; record and monitor gas shows and record drill times (normal mud logging duties).

7. Anticipated Pressures and H.S.

- A) The expected bottom hole pressure is 3,500 – 3,650 psig. Normal pressures are anticipated from surface to approximately TD. These pressures will be controlled by a blowout preventer stack, annular BOP, choke manifold, mud/gas separator, surface equipment and drilling mud. A supply of barite to weight the mud to a balancing specific gravity, if necessary, will be on location.
- B) Maximum expected surface pressure will be based on the frac gradient of the casing shoe. The design of the casing assumes that the MASP will be the fracture pressure at the shoe less a column of gas.
- C) No hydrogen sulfide gas is anticipated, however if H₂S is encountered, published guidelines will be complied with.


8. Other Information and Notification Requirements

- A) There shall be no deviation from the proposed drilling plan as approved. Any changes in operation must have prior approval from the appropriate agency.
 - 1) Anticipated starting date will be upon approval. It is anticipated that completion operations will begin within 15 days after the well has been drilled.
 - 2) It is anticipated that the drilling and completion of this well will take approximately 90 days.
- B) Agency required notifications will be followed as outline in the approved APD.
- C) Should the well be successfully completed for production, the appropriate agencies must be notified when it is placed in a producing status. The notification shall provide, as a minimum, the following information items:

- . Operator name, address, and telephone number.
- . Well name and number.
- . Well location (1/4 1/4, Section, Township, Range and Meridian)
- . Date well was placed in a producing status (date of first production for which royalty will be paid).
- . The nature of the well's production, (i.e., crude oil, or crude oil and casing head gas, or natural gas and entrained liquid hydrocarbons).
- . The lease prefix and number on which the well is located. As appropriate, the unit agreement name, number and participating area name. As appropriate, the communitization agreement number.

LEGEND:

- = 90° SYMBOL
 = PROPOSED WELLHEAD.
 = TARGET BOTTOM HOLE.
 = SECTION CORNERS LOCATED.
 = SECTION CORNERS RE-ESTABLISHED.
 (Not Set on Ground.)

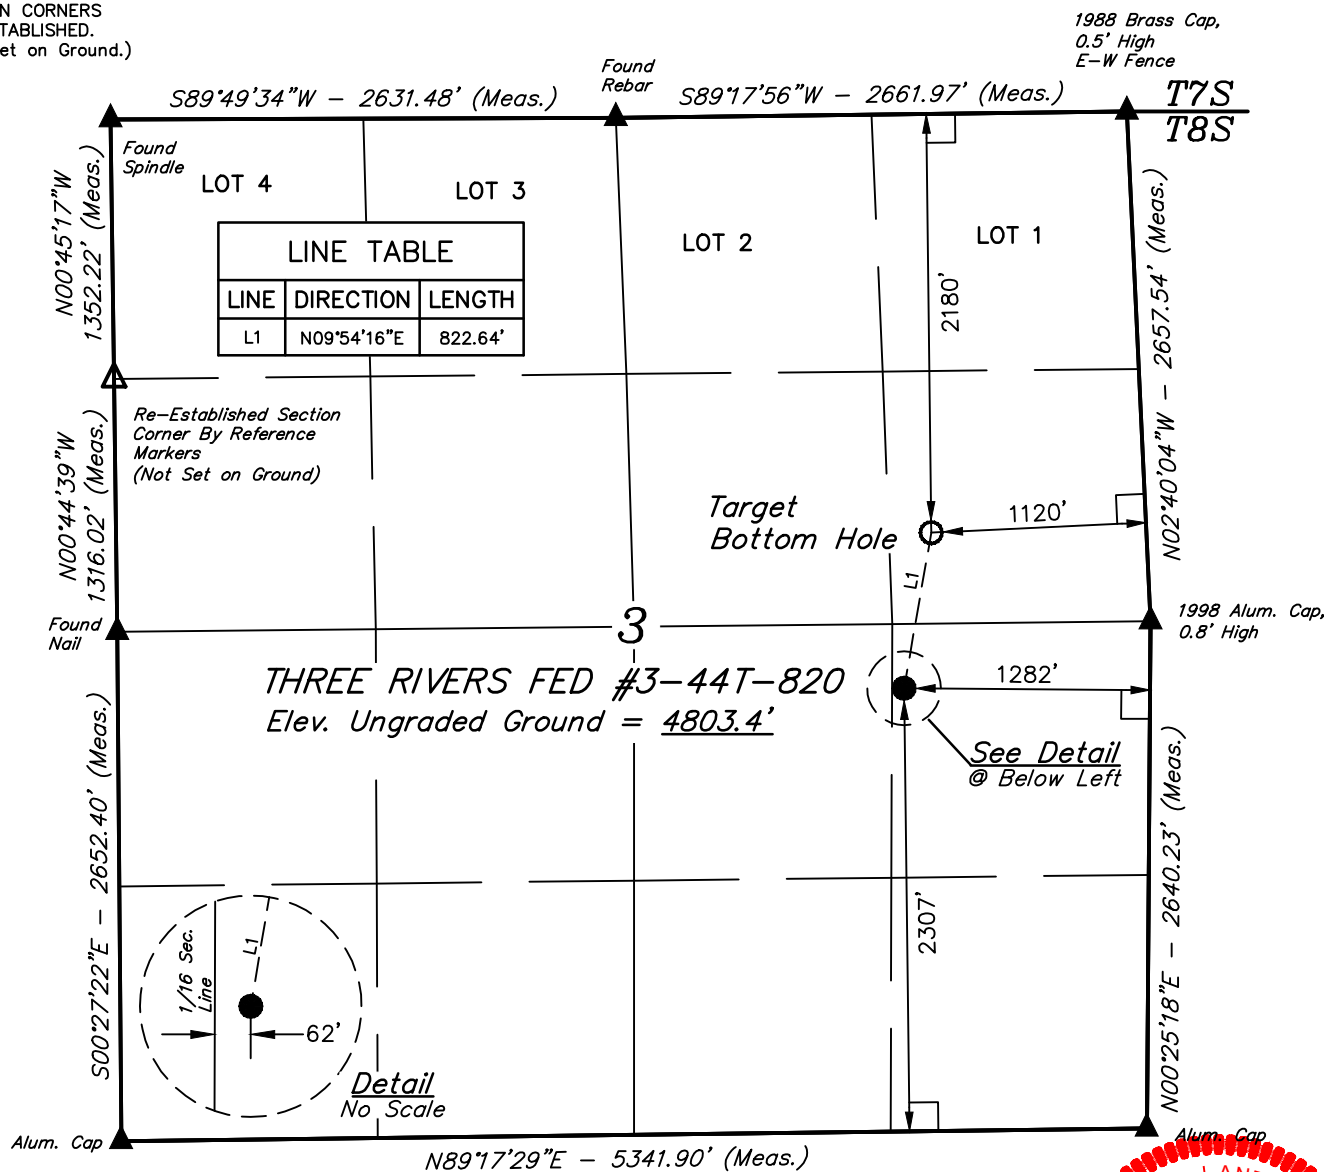T8S, R20E, S.L.B.&M.**CERTIFICATE**

THIS IS TO CERTIFY THAT THE ABOVE PLAT WAS PREPARED FROM FIELD NOTES OF ACTUAL SURVEYS MADE BY ME OR UNDER MY SUPERVISION AND THAT THE SAME ARE TRUE AND CORRECT TO THE BEST OF MY KNOWLEDGE AND BELIEF.

REGISTERED LAND SURVEYOR
REGISTRATION NO. 161319
STATE OF UTAH

NAD 83 (TARGET BOTTOM HOLE)	NAD 83 (SURFACE LOCATION)
LATITUDE = 40°09'11.27" (40.153131)	LATITUDE = 40°09'03.27" (40.150908)
LONGITUDE = 109°38'56.38" (109.648994)	LONGITUDE = 109°38'58.21" (109.649503)

BASIS OF BEARINGS

BASIS OF BEARINGS IS A G.P.S. OBSERVATION

BASIS OF ELEVATION

BENCH MARK (38EAM) LOCATED IN THE SW 1/4 OF SECTION 9, T7S, R20E, S.L.B.&M. TAKEN FROM THE PELICAN LAKE, QUADRANGLE, UTAH, UTAH COUNTY, 7.5 MINUTE QUAD (TOPOGRAPHIC MAP) PUBLISHED BY THE UNITED STATES DEPARTMENT OF THE INTERIOR, GEOLOGICAL SURVEY. SAID ELEVATION IS MARKED AS BEING 4942 FEET.

ULTRA RESOURCES, INC.

THREE RIVERS FED #3-44T-820
NE 1/4 SE 1/4 SECTION 3, T8S, R20E, S.L.B.&M.
UINTAH COUNTY, UTAH

SURVEYED BY: M.P., R.R.	SURVEY DATE: 05-08-14
DRAWN BY: H.W.	DATE DRAWN: 05-19-14
SCALE: 1" = 1000'	REVISED: 00-00-00

WELL LOCATION PLAT

UELS, LLC
Corporate Office * 85 South 200 East
Vernal, UT 84078 * (435) 789-1017

**RECEIVED:** August 01, 2016

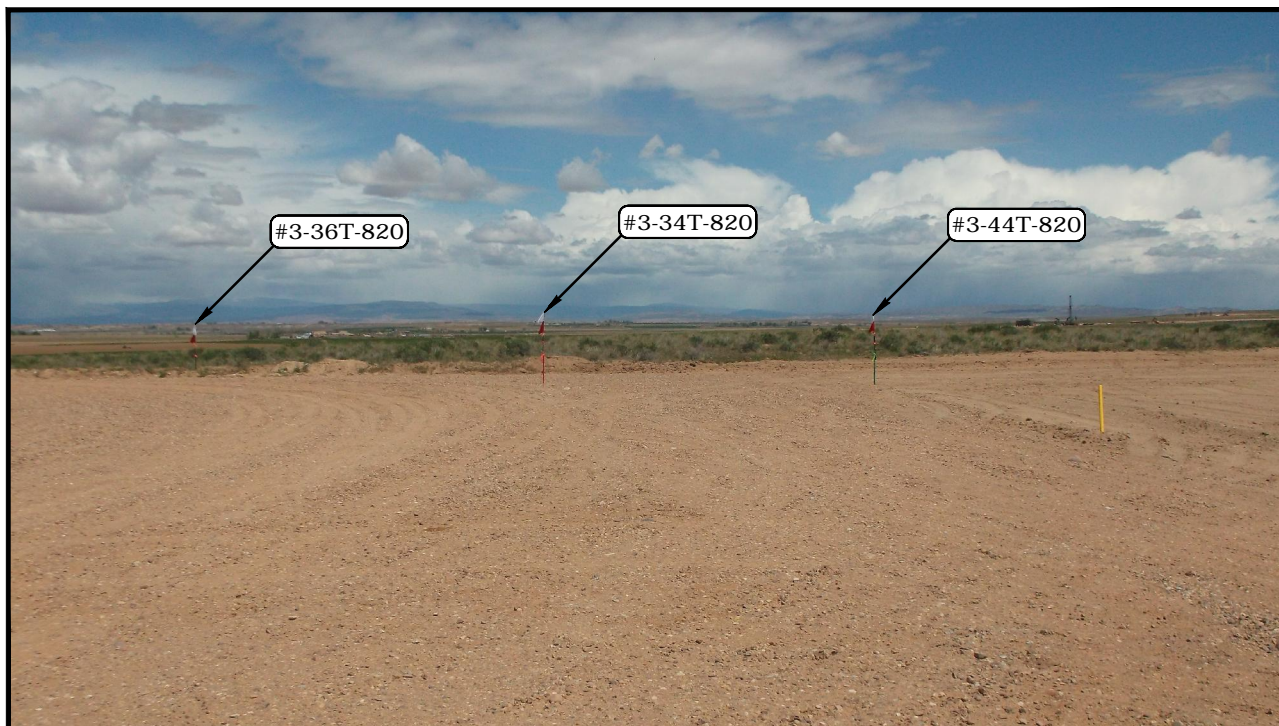


PHOTO: VIEW OF LOCATION STAKES

CAMERA ANGLE: NORTHERLY



PHOTO: VIEW OF EXISTING ACCESS

CAMERA ANGLE: NORTHEASTERLY

ULTRA RESOURCES, INC.

THREE RIVERS FED #3-54-820, #3-44T-820,
#3-34T-820 & #3-36T-820 ON EXISTING
THREE RIVERS FED #3-53-820 WELL PAD
SECTION 3, T8S, R20E, S.L.B.&M.
N 1/2 SE 1/4




UELS, LLC
Corporate Office * 85 South 200 East
Vernal, UT 84078 * (435) 789-1017

DRAWN BY: J.L.H.	DATE DRAWN: 12-15-11
TAKEN BY: M.P.	REVISED: 06-26-14 Z.H.F.
LOCATION PHOTOS	PHOTO

RECEIVED: August 01, 2016

LEGEND:

- = 90° SYMBOL
 = PROPOSED WELLHEAD.
 = TARGET BOTTOM HOLE.
 = SECTION CORNERS LOCATED.
 = SECTION CORNERS RE-ESTABLISHED.
 (Not Set on Ground.)

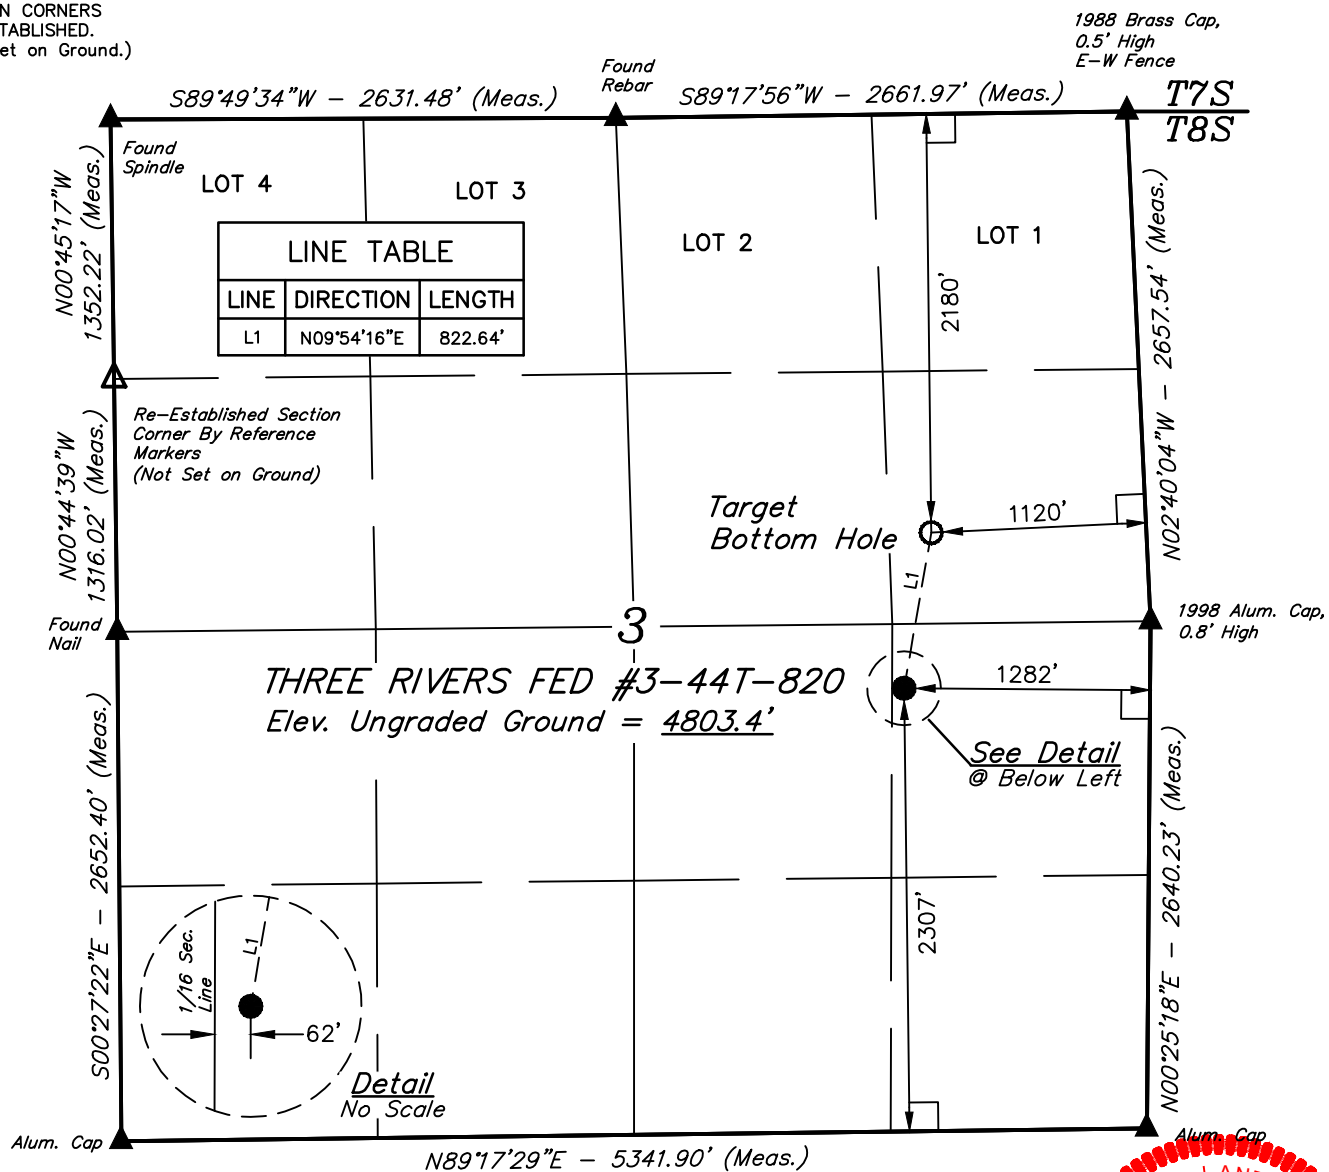T8S, R20E, S.L.B.&M.**CERTIFICATE**

THIS IS TO CERTIFY THAT THE ABOVE PLAT WAS PREPARED FROM FIELD NOTES OF ACTUAL SURVEYS MADE BY ME OR UNDER MY SUPERVISION AND THAT THE SAME ARE TRUE AND CORRECT TO THE BEST OF MY KNOWLEDGE AND BELIEF.

REGISTERED LAND SURVEYOR
REGISTRATION NO. 161319
STATE OF UTAH

NAD 83 (TARGET BOTTOM HOLE)	NAD 83 (SURFACE LOCATION)
LATITUDE = 40°09'11.27" (40.153131)	LATITUDE = 40°09'03.27" (40.150908)
LONGITUDE = 109°38'56.38" (109.648994)	LONGITUDE = 109°38'58.21" (109.649503)

BASIS OF BEARINGS

BASIS OF BEARINGS IS A G.P.S. OBSERVATION

BASIS OF ELEVATION

BENCH MARK (38EAM) LOCATED IN THE SW 1/4 OF SECTION 9, T7S, R20E, S.L.B.&M. TAKEN FROM THE PELICAN LAKE, QUADRANGLE, UTAH, UTAH COUNTY, 7.5 MINUTE QUAD (TOPOGRAPHIC MAP) PUBLISHED BY THE UNITED STATES DEPARTMENT OF THE INTERIOR, GEOLOGICAL SURVEY. SAID ELEVATION IS MARKED AS BEING 4942 FEET.

ULTRA RESOURCES, INC.



THREE RIVERS FED #3-44T-820
NE 1/4 SE 1/4 SECTION 3, T8S, R20E, S.L.B.&M.
UINTAH COUNTY, UTAH

SURVEYED BY: M.P., R.R.	SURVEY DATE: 05-08-14
DRAWN BY: H.W.	DATE DRAWN: 05-19-14
SCALE: 1" = 1000'	REVISED: 00-00-00

WELL LOCATION PLAT

UELS, LLC
Corporate Office * 85 South 200 East
Vernal, UT 84078 * (435) 789-1017

**RECEIVED:** August 01, 2016

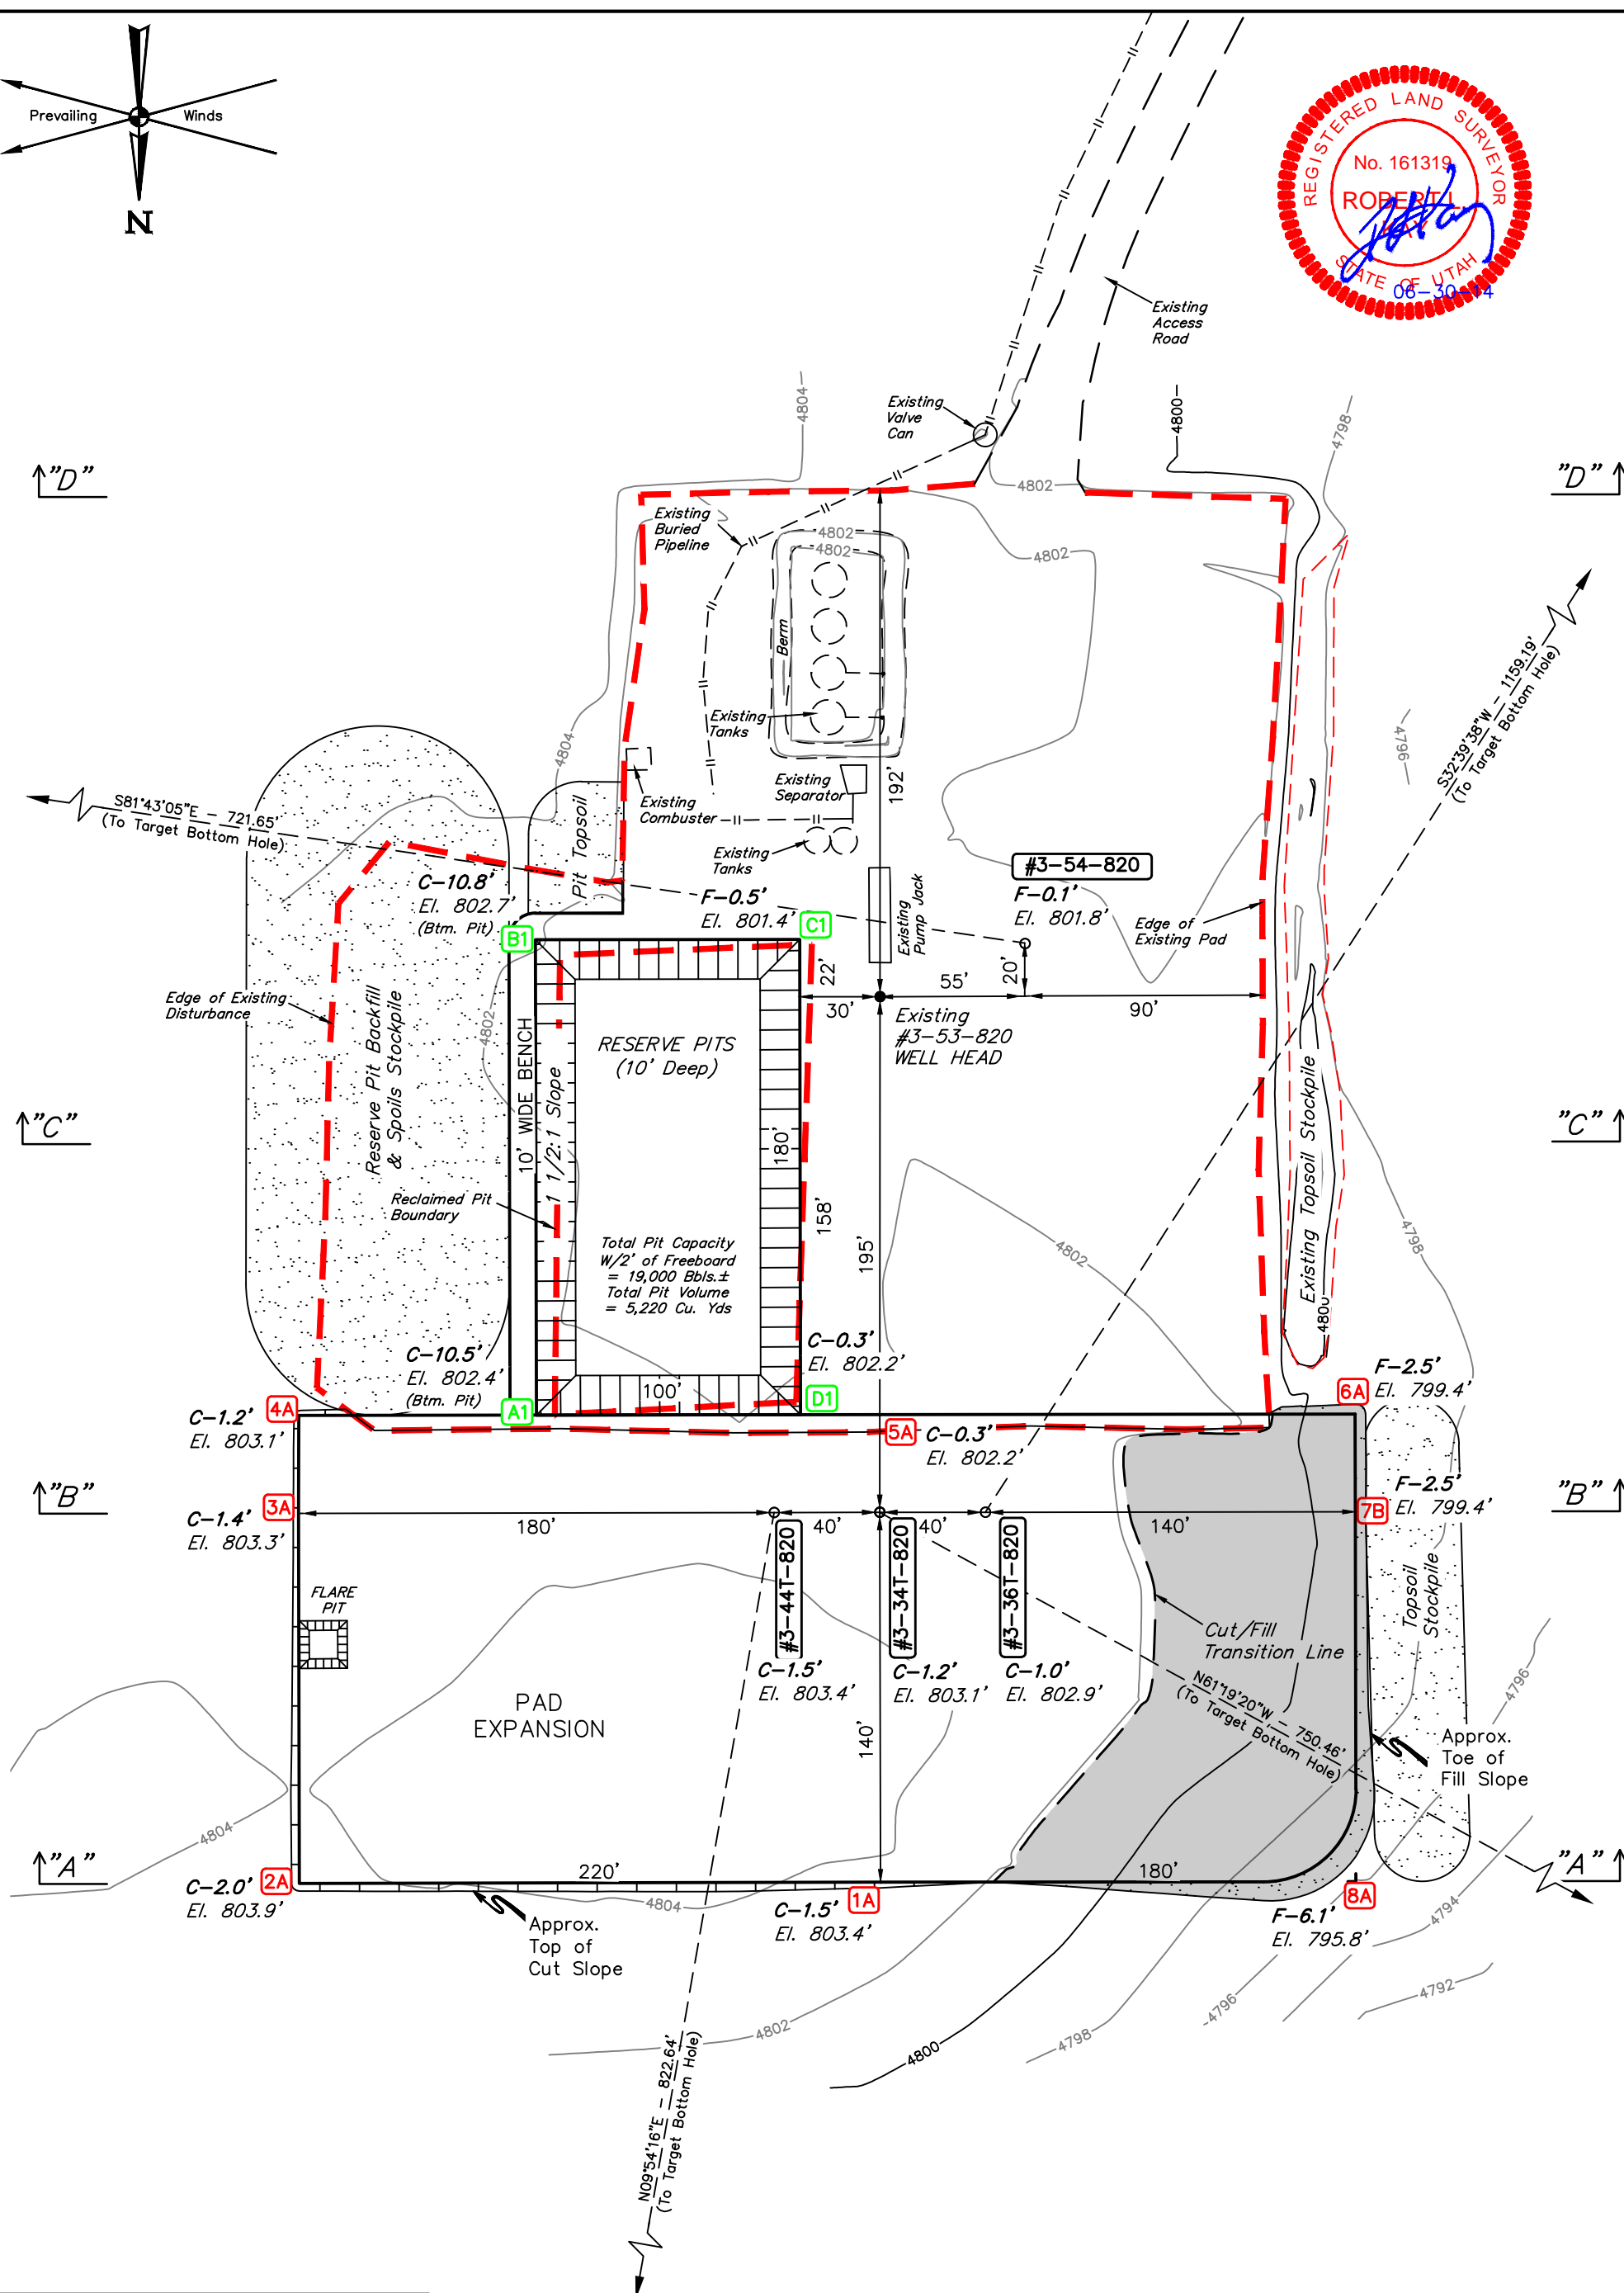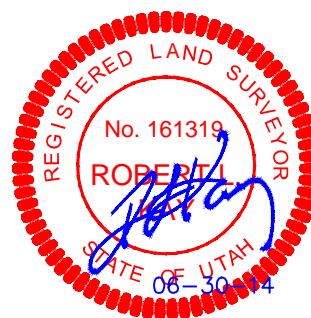

- Flare pit is to be located a min. of 100' from the wellhead.
- Round corners at 35' radius or as needed.
- Construct diversion ditches as needed.
- Contours shown at 2' intervals.
- Underground utilities shown on this sheet are for visualization purposes only, actual locations to be determined prior to construction.






**THREE RIVERS FED #3-54-820, #3-44T-820, #3-34T-820
& #3-36T-820 ON EXISTING THREE RIVERS
FED #3-53-820 WELL PAD
SECTION 3, T8S, R20E, S.L.B.&M.
N 1/2 SE 1/4**

DRAWN BY: V.H.	DATE DRAWN: 12-28-11
SCALE: 1" = 60'	REVISED: 06-26-14 S.S.
LOCATION LAYOUT	FIGURE #1



UELS, LLC
Corporate Office * 85 South 200 East
Vernal, UT 84078 * (435) 789-1017

1" = 40'
X-Section
Scale
1" = 100'

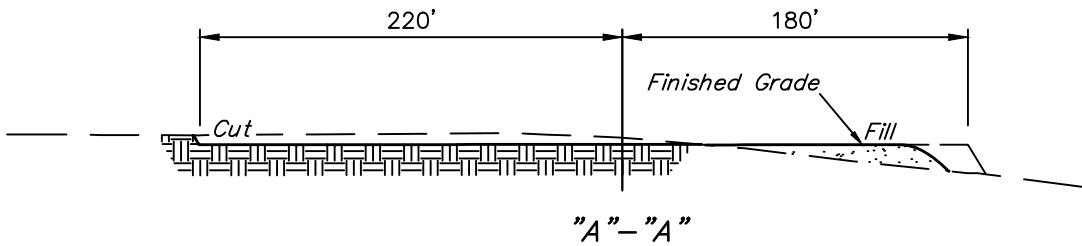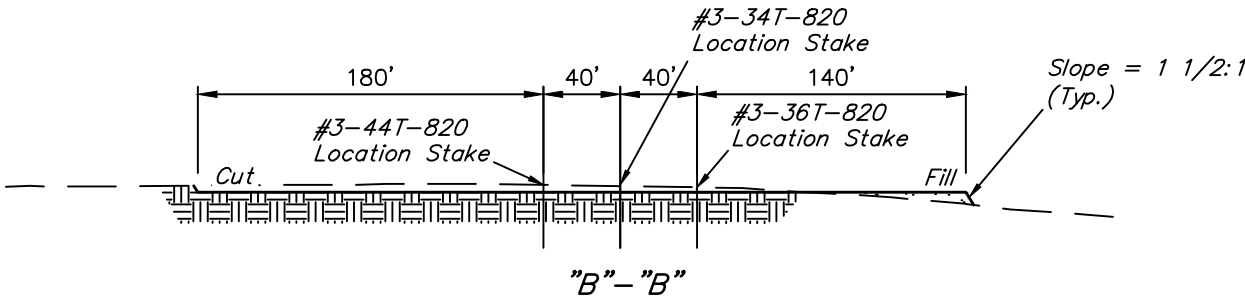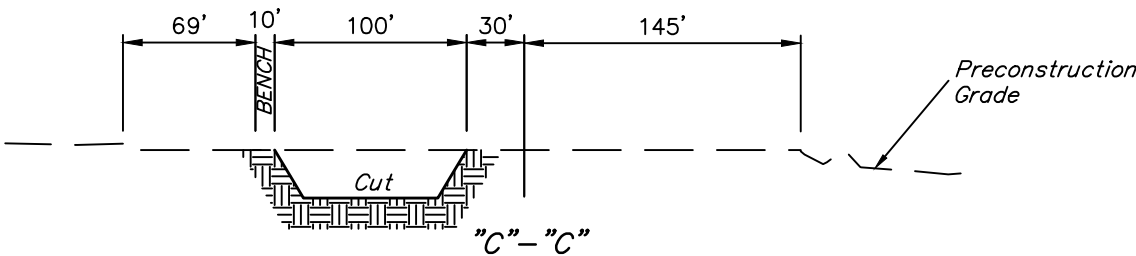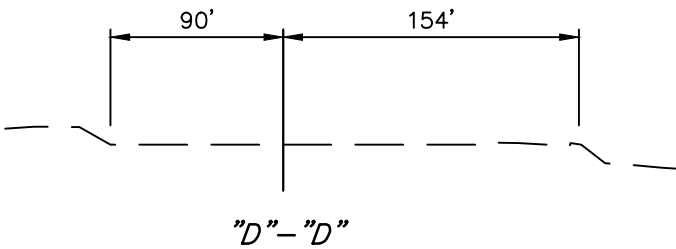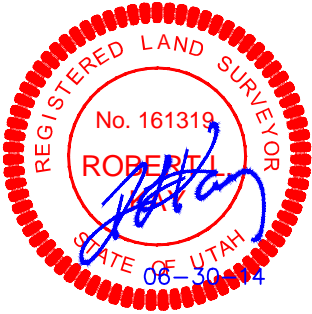

APPROXIMATE EARTHWORK QUANTITIES	
(6") TOPSOIL STRIPPING	1,700 Cu. Yds.
REMAINING LOCATION	10,120 Cu. Yds.
TOTAL CUT	11,820 Cu. Yds.
FILL	790 Cu. Yds.
EXCESS MATERIAL	11,030 Cu. Yds.
TOPSOIL & PIT BACKFILL (1/2 Pit Vol.)	4,310 Cu. Yds.
EXCESS UNBALANCE (After Interim Rehabilitation)	6,720 Cu. Yds.

APPROXIMATE SURFACE DISTURBANCE AREAS		
	DISTANCE	ACRES
EXISTING WELL SITE DISTURBANCE	NA	±2.636
EXPANSION WELL SITE DISTURBANCE	NA	±2.042
TOTAL SURFACE USE AREA	±0'	±4.678

- NOTES:**
- Fill quantity includes 5% for compaction.
 - Topsoil should not be stripped below finished grade on substructure area.
 - 6" Topsoil Stripping new construction only.


ULTRA RESOURCES, INC.

**THREE RIVERS FED #3-54-820, #3-44T-820, #3-34T-820
& #3-36T-820 ON EXISTING THREE RIVERS
FED #3-53-820 WELL PAD
SECTION 3, T8S, R20E, S.L.B.&M.
N 1/2 SE 1/4**



UELS, LLC
Corporate Office * 85 South 200 East
Vernal, UT 84078 * (435) 789-1017

DRAWN BY: V.H.	DATE DRAWN: 12-28-11
SCALE: AS SHOWN	REVISED: 05-20-14 H.W.
TYPICAL CROSS SECTIONS	FIGURE #2

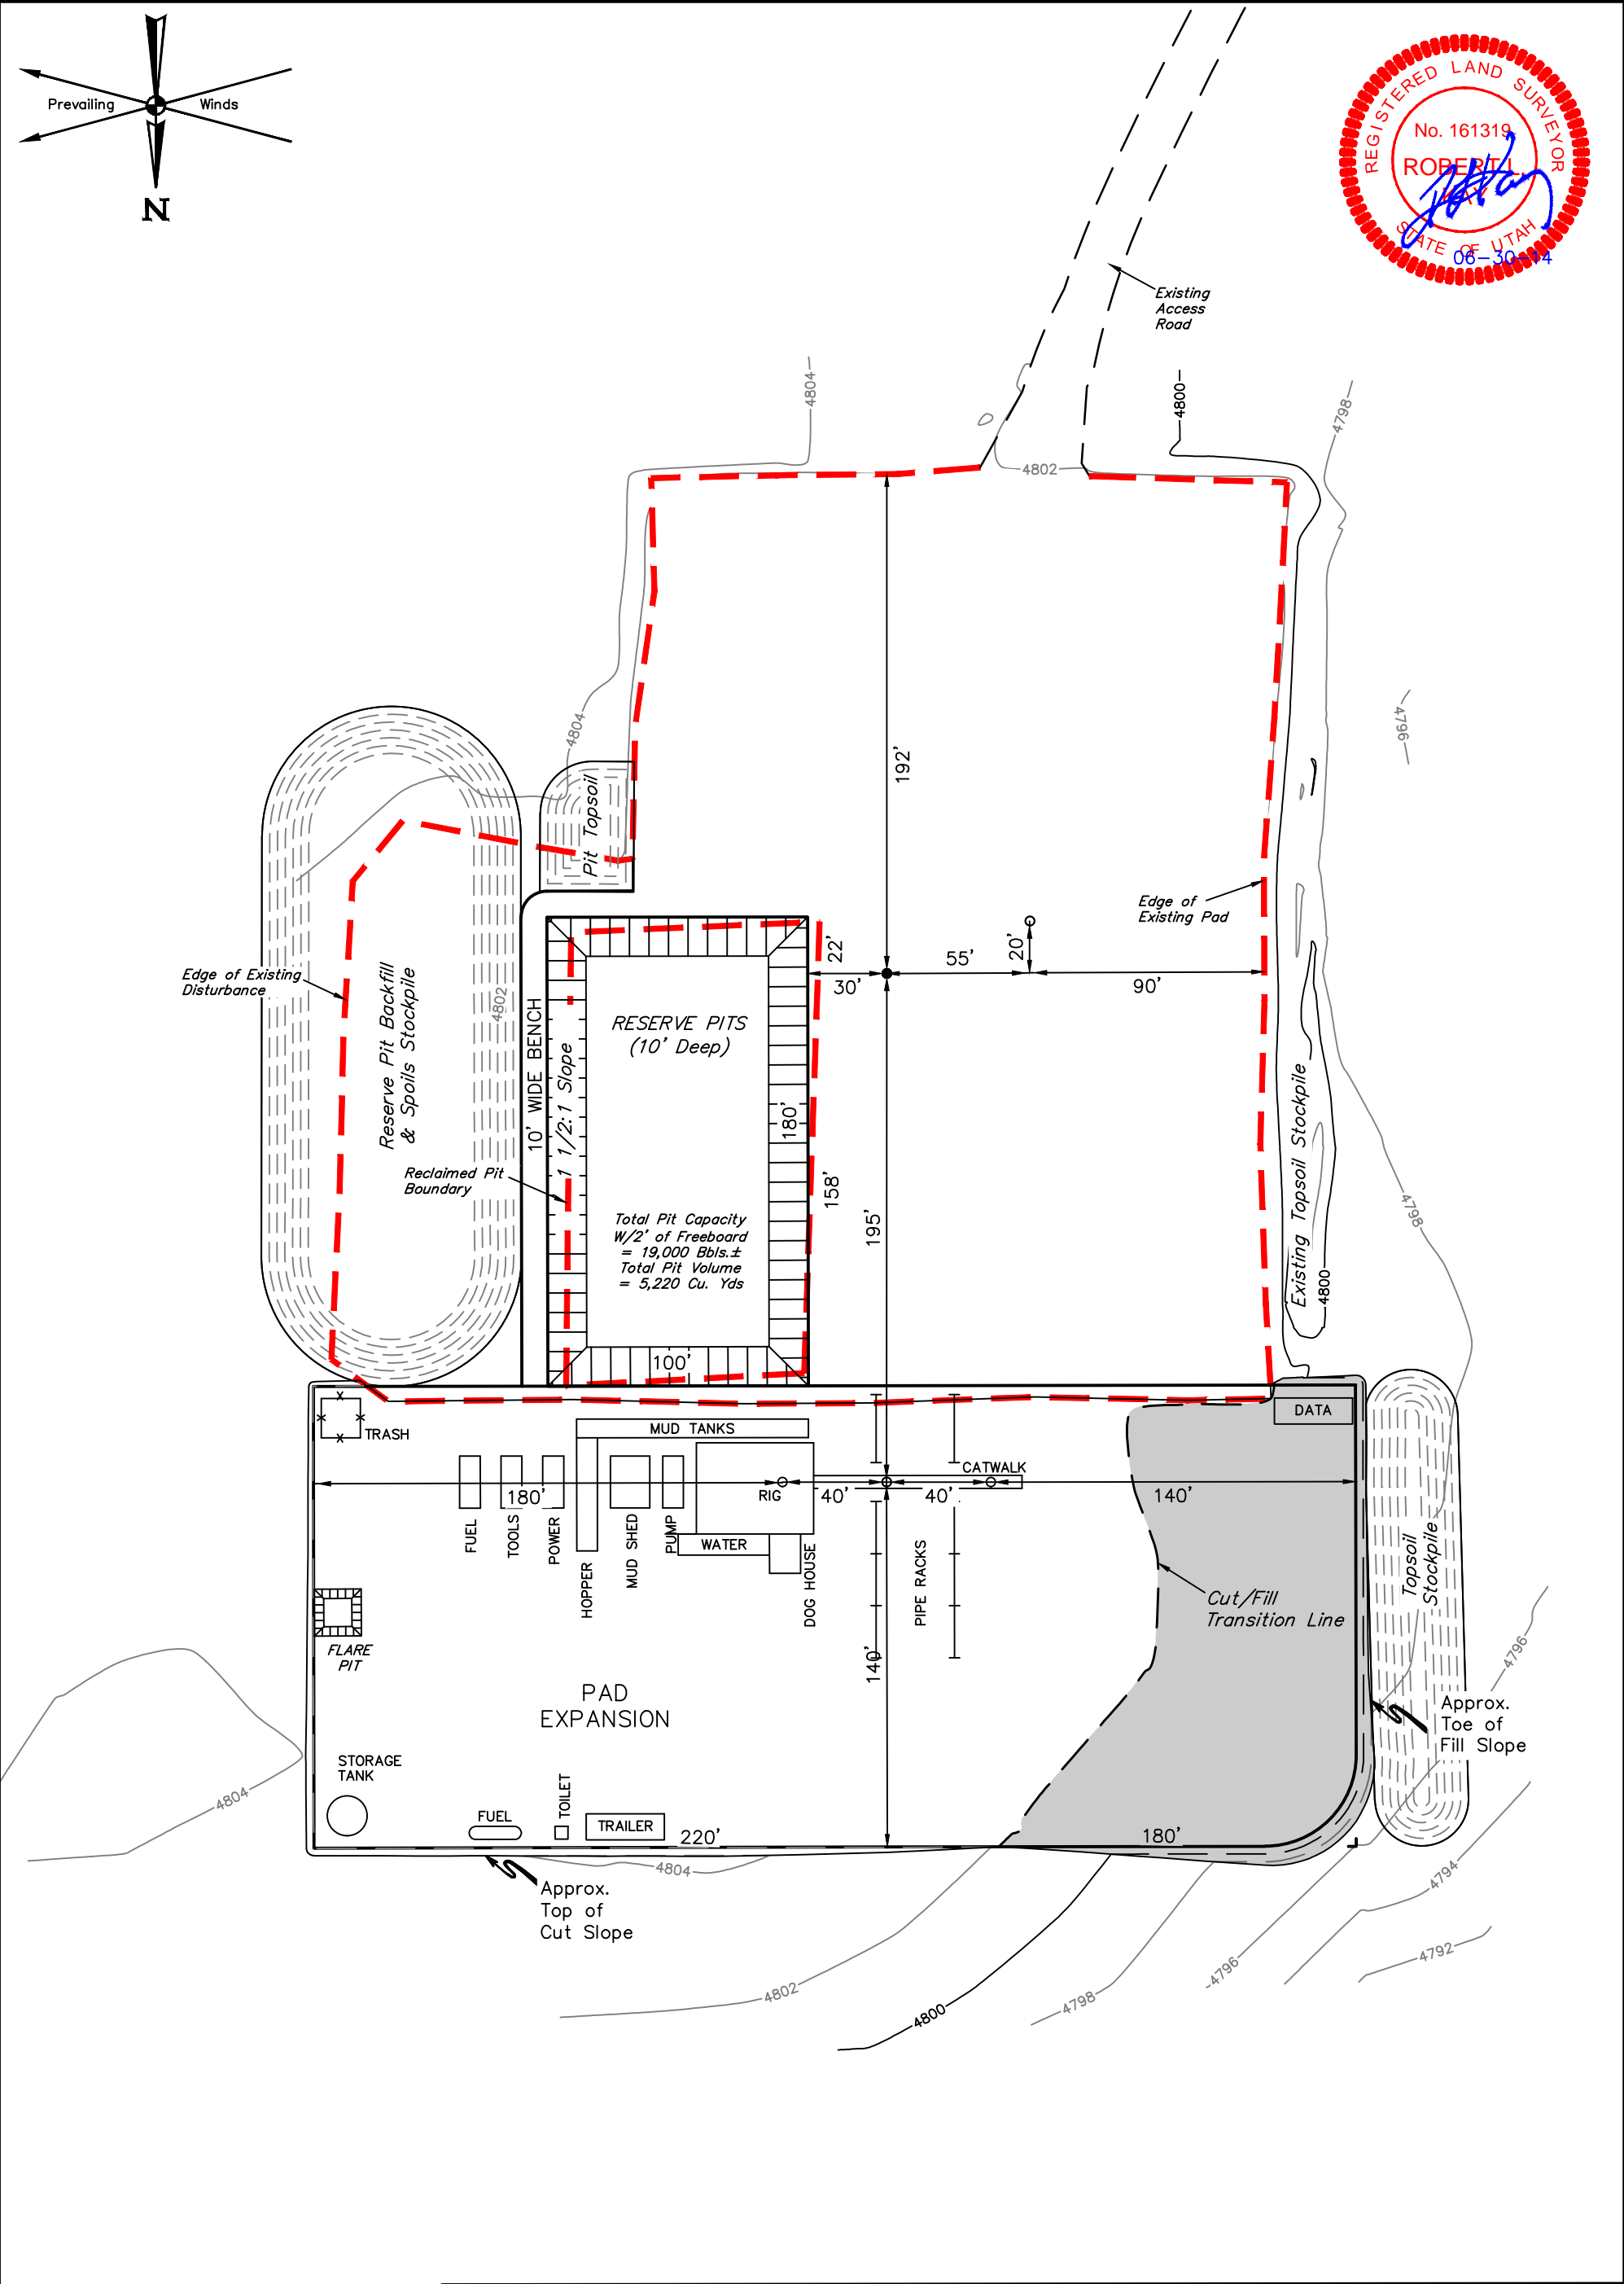

NOTES:

- Flare pit is to be located a min. of 100' from the wellhead.
- Contours shown at 2' intervals.

ULTRA RESOURCES, INC.

THREE RIVERS FED #3-54-820, #3-44T-820, #3-34T-820 & #3-36T-820 ON EXISTING THREE RIVERS FED #3-53-820 WELL PAD SECTION 3, T8S, R20E, S.L.B.&M. N 1/2 SE 1/4

PROCEED IN A WESTERLY DIRECTION FROM VERNAL, UTAH ALONG U.S. HIGHWAY 40 APPROXIMATELY 14.0 MILES TO THE JUNCTION OF THIS ROAD AND STATE HIGHWAY 88 TO THE SOUTH; TURN LEFT AND PROCEED IN A SOUTHERLY DIRECTION APPROXIMATELY 12.1 MILES TO THE JUNCTION OF THIS ROAD AND AN EXISTING ROAD TO THE SOUTHEAST; TURN LEFT AND PROCEED IN A SOUTHEASTERLY DIRECTION APPROXIMATELY 0.4 MILES TO THE JUNCTION OF THIS ROAD AND AN EXISTING ROAD TO THE NORTHEAST; TURN LEFT AND PROCEED IN A NORTHEASTERLY DIRECTION APPROXIMATELY 0.5 MILES TO THE PROPOSED LOCATION.

TOTAL DISTANCE FROM VERNAL, UTAH TO THE PROPOSED WELL LOCATION IS APPROXIMATELY 27.0 MILES.

ULTRA RESOURCES, INC.


THREE RIVERS FED #3-54-820, #3-44T-820,
#3-34T-820 & #3-36T-820 ON EXISTING
THREE RIVERS FED #3-53-820 WELL PAD
SECTION 3, T8S, R20E, S.L.B.&M.
N 1/2 SE 1/4



UELS, LLC
Corporate Office * 85 South 200 East
Vernal, UT 84078 * (435) 789-1017

DRAWN BY: J.L.H.	DATE DRAWN: 12-15-11
	REVISED: 06-04-14 L.S.
ROAD DESCRIPTION	

RECEIVED: August 01, 2016

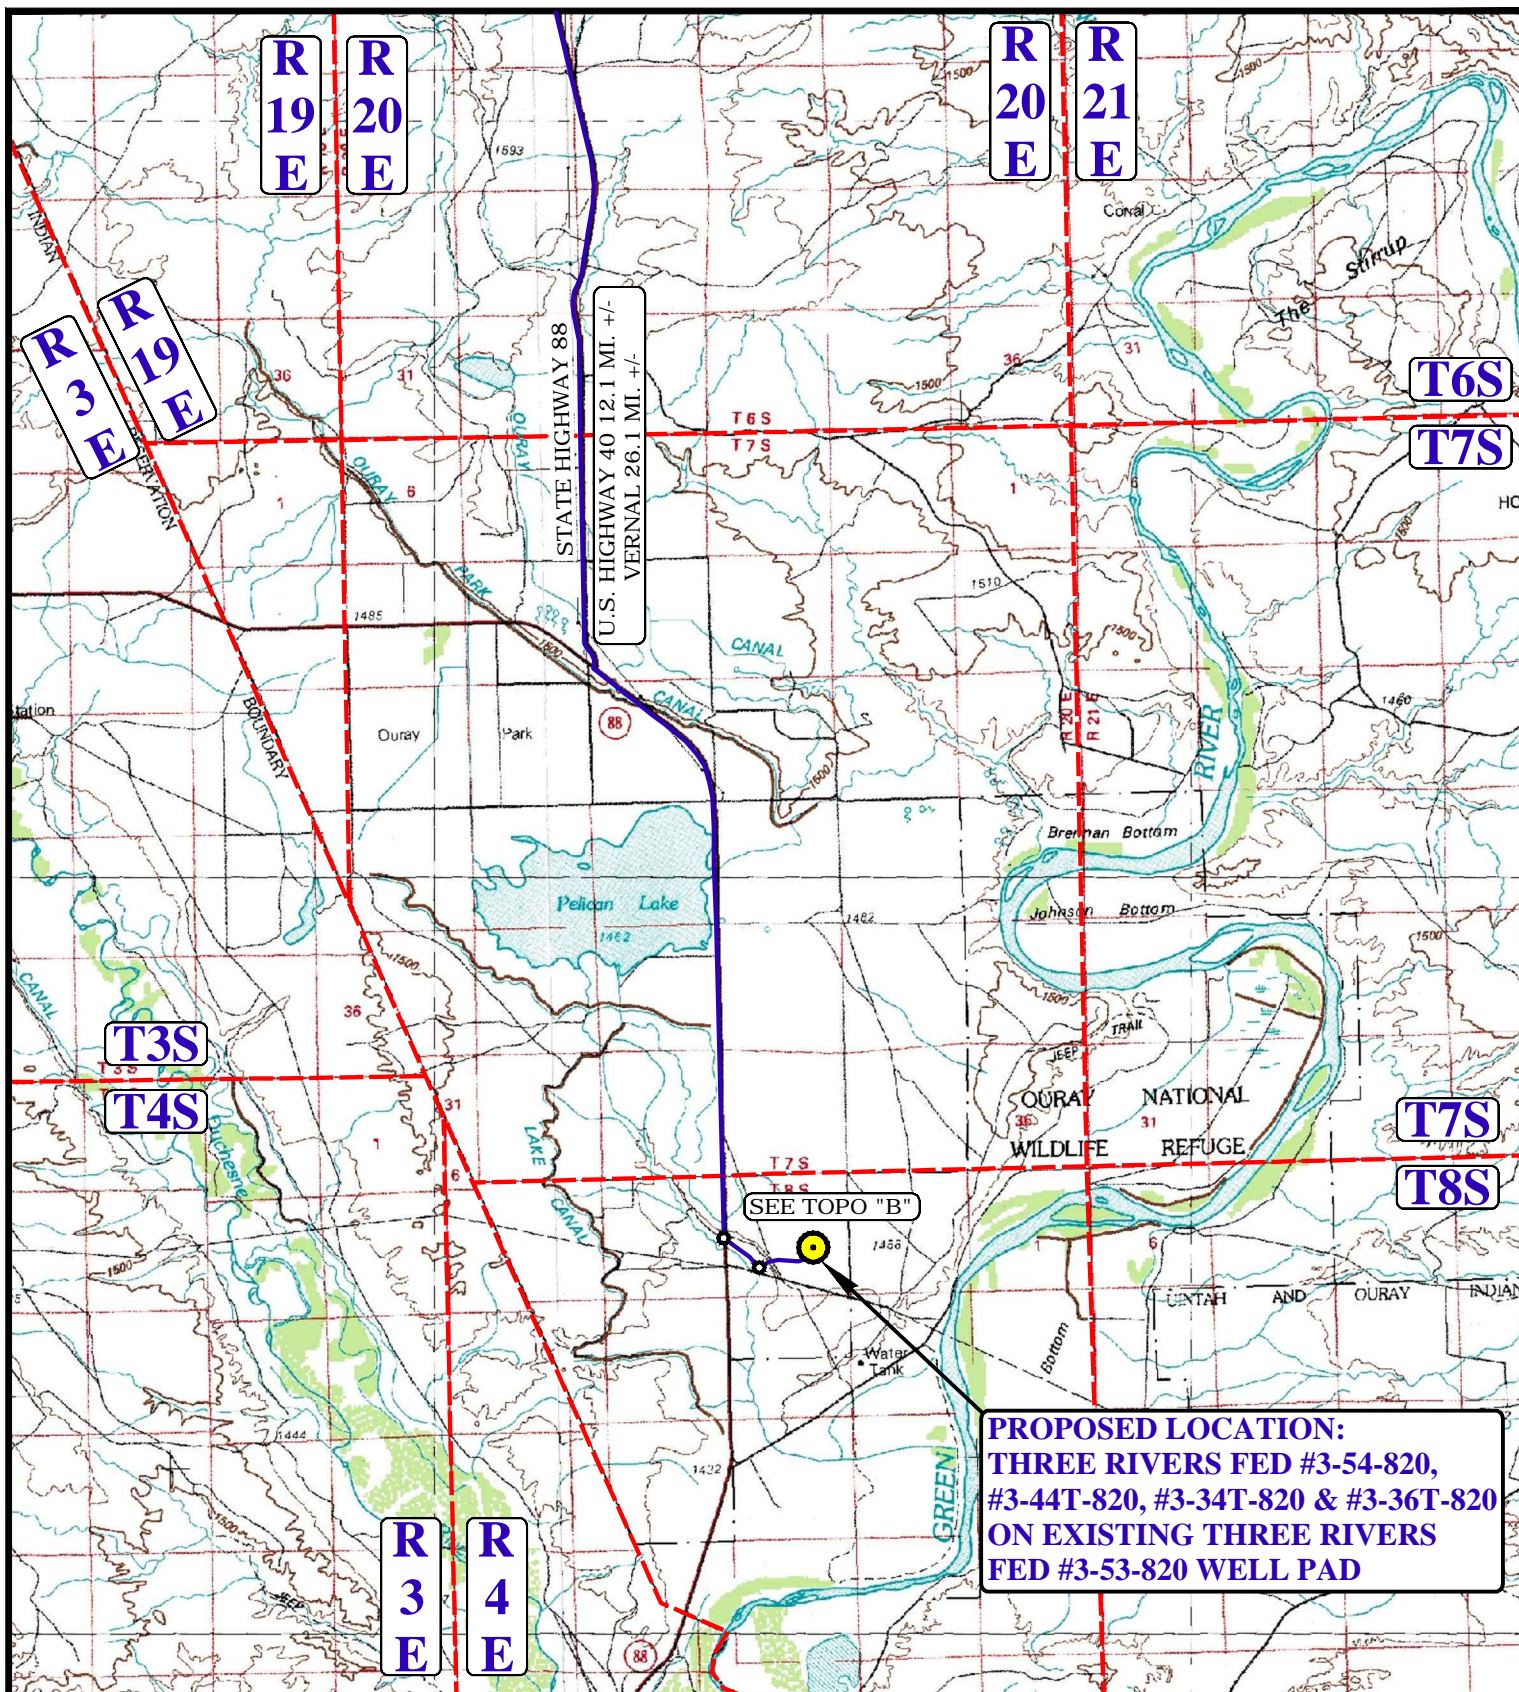

LEGEND:

 PROPOSED LOCATION



UELS, LLC
Corporate Office * 85 South 200 East
Vernal, UT 84078 * (435) 789-1017



ULTRA RESOURCES, INC.

THREE RIVERS FED #3-54-820, #3-44T-820,
#3-34T-820 & #3-36T-820 ON EXISTING
THREE RIVERS FED #3-53-820 WELL PAD
SECTION 3, T8S, R20E, S.L.B.&M.
N 1/2 SE 1/4

DRAWN BY: J.L.H.

DATE DRAWN: 12-15-11


SCALE: 1:100,000

REVISED: 06-04-14 L.S.

ACCESS ROAD MAP

TOPO A

RECEIVED: August 01, 2016

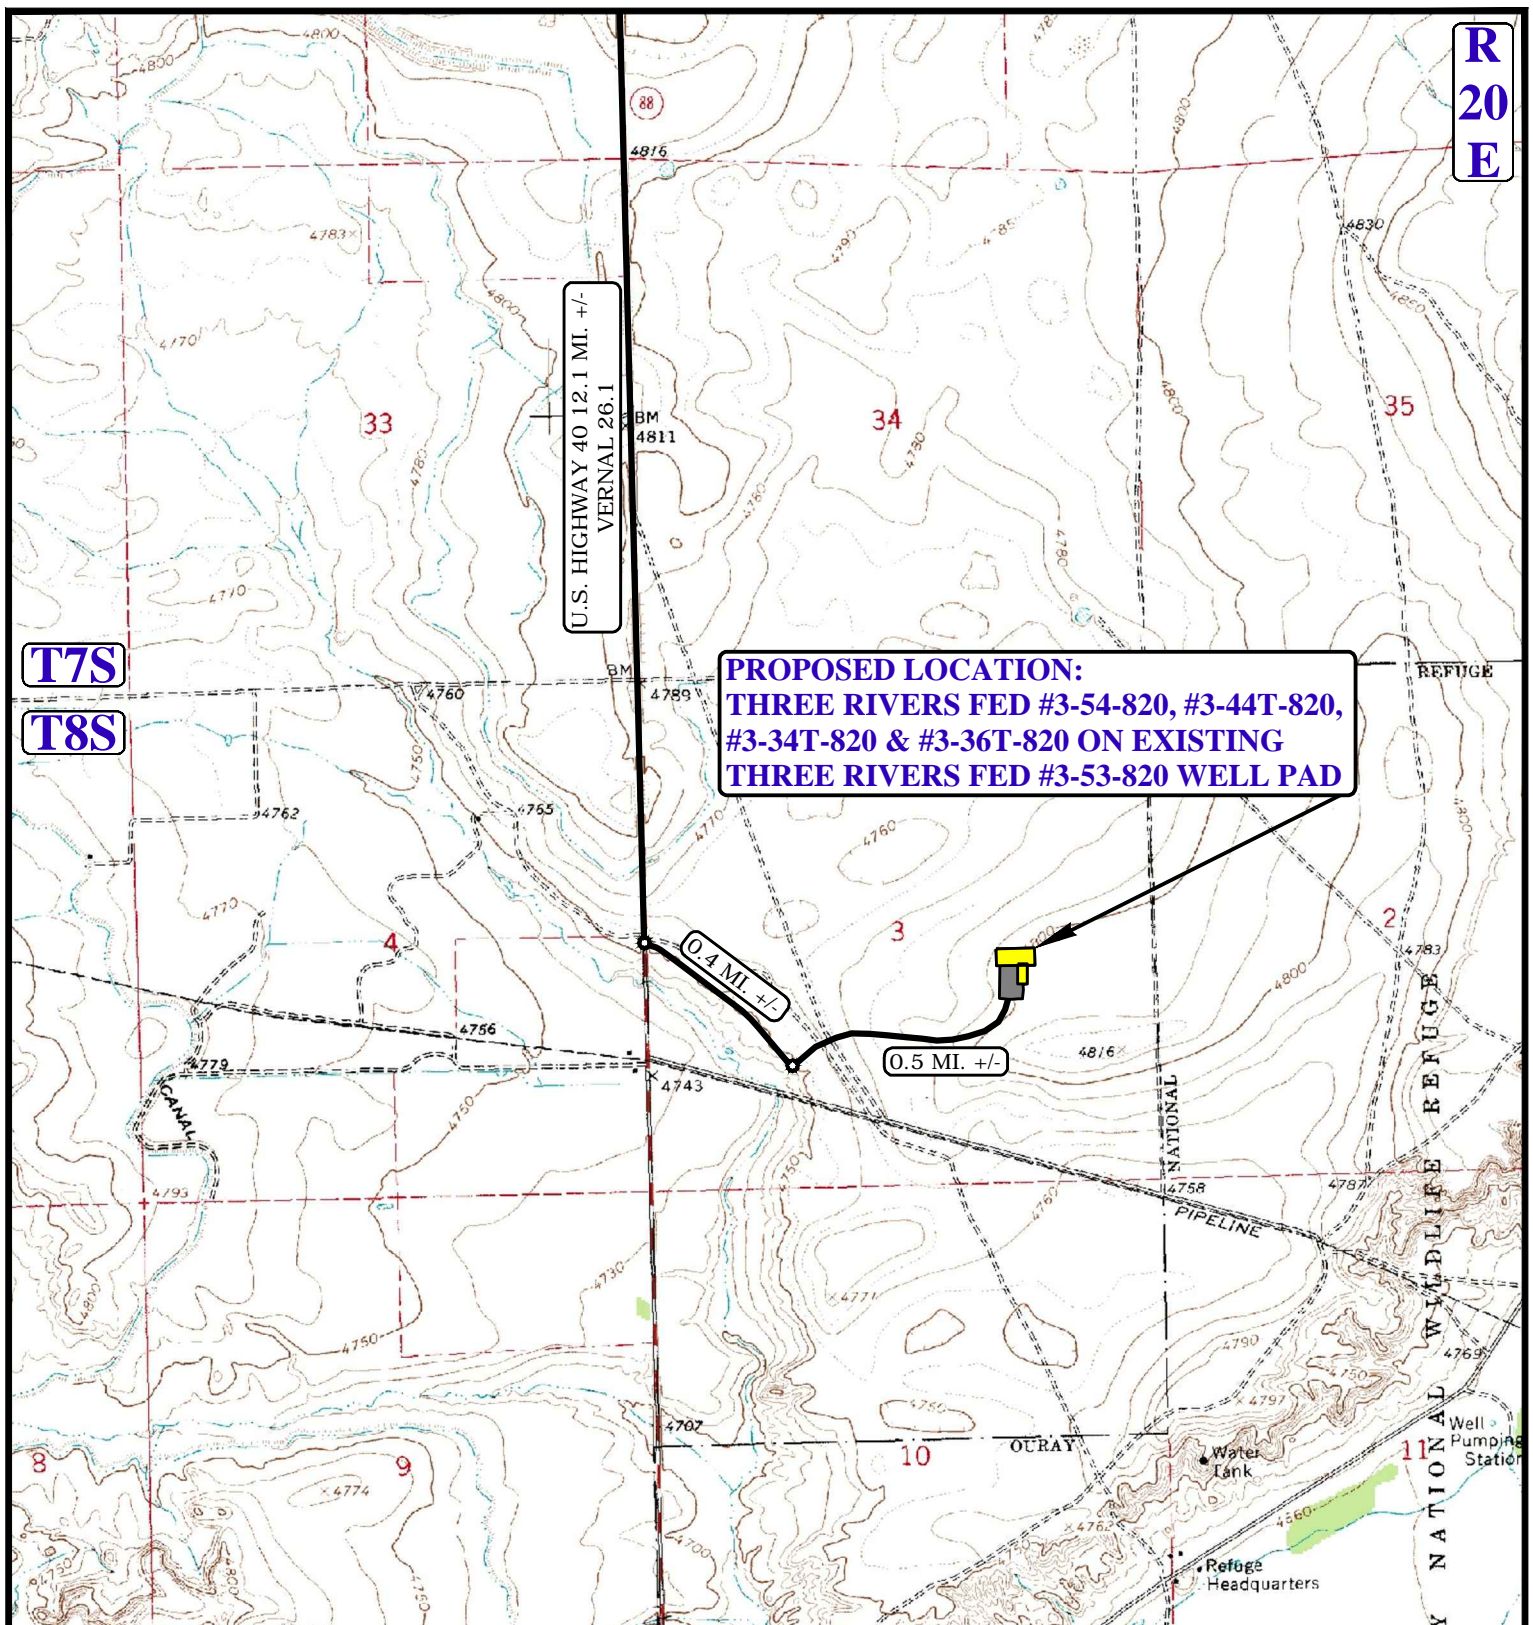

NOTE: PARCEL DATA SHOWN HAS BEEN OBTAINED FROM VARIOUS SOURCES AND SHOULD BE USED FOR MAPPING, GRAPHIC AND PLANNING PURPOSES ONLY. NO WARRANTY IS MADE BY UINTAH ENGINEERING AND LAND SURVEYING (UELS) FOR ACCURACY OF THE PARCEL DATA.

LEGEND:

— EXISTING ROAD
 - - - PROPOSED ROAD



UELS, LLC
 Corporate Office * 85 South 200 East
 Vernal, UT 84078 * (435) 789-1017



ULTRA RESOURCES, INC.

THREE RIVERS FED #3-54-820, #3-44T-820,
 #3-34T-820 & #3-36T-820 ON EXISTING
 THREE RIVERS FED #3-53-820 WELL PAD
 SECTION 3, T8S, R20E, S.L.B.&M.
 N 1/2 SE 1/4

DRAWN BY: J.L.H.

DATE DRAWN: 12-15-11


SCALE: 1" = 2000'

REVISED: 06-04-14 L.S.

ACCESS ROAD MAP

TOPO B

RECEIVED: August 01, 2016

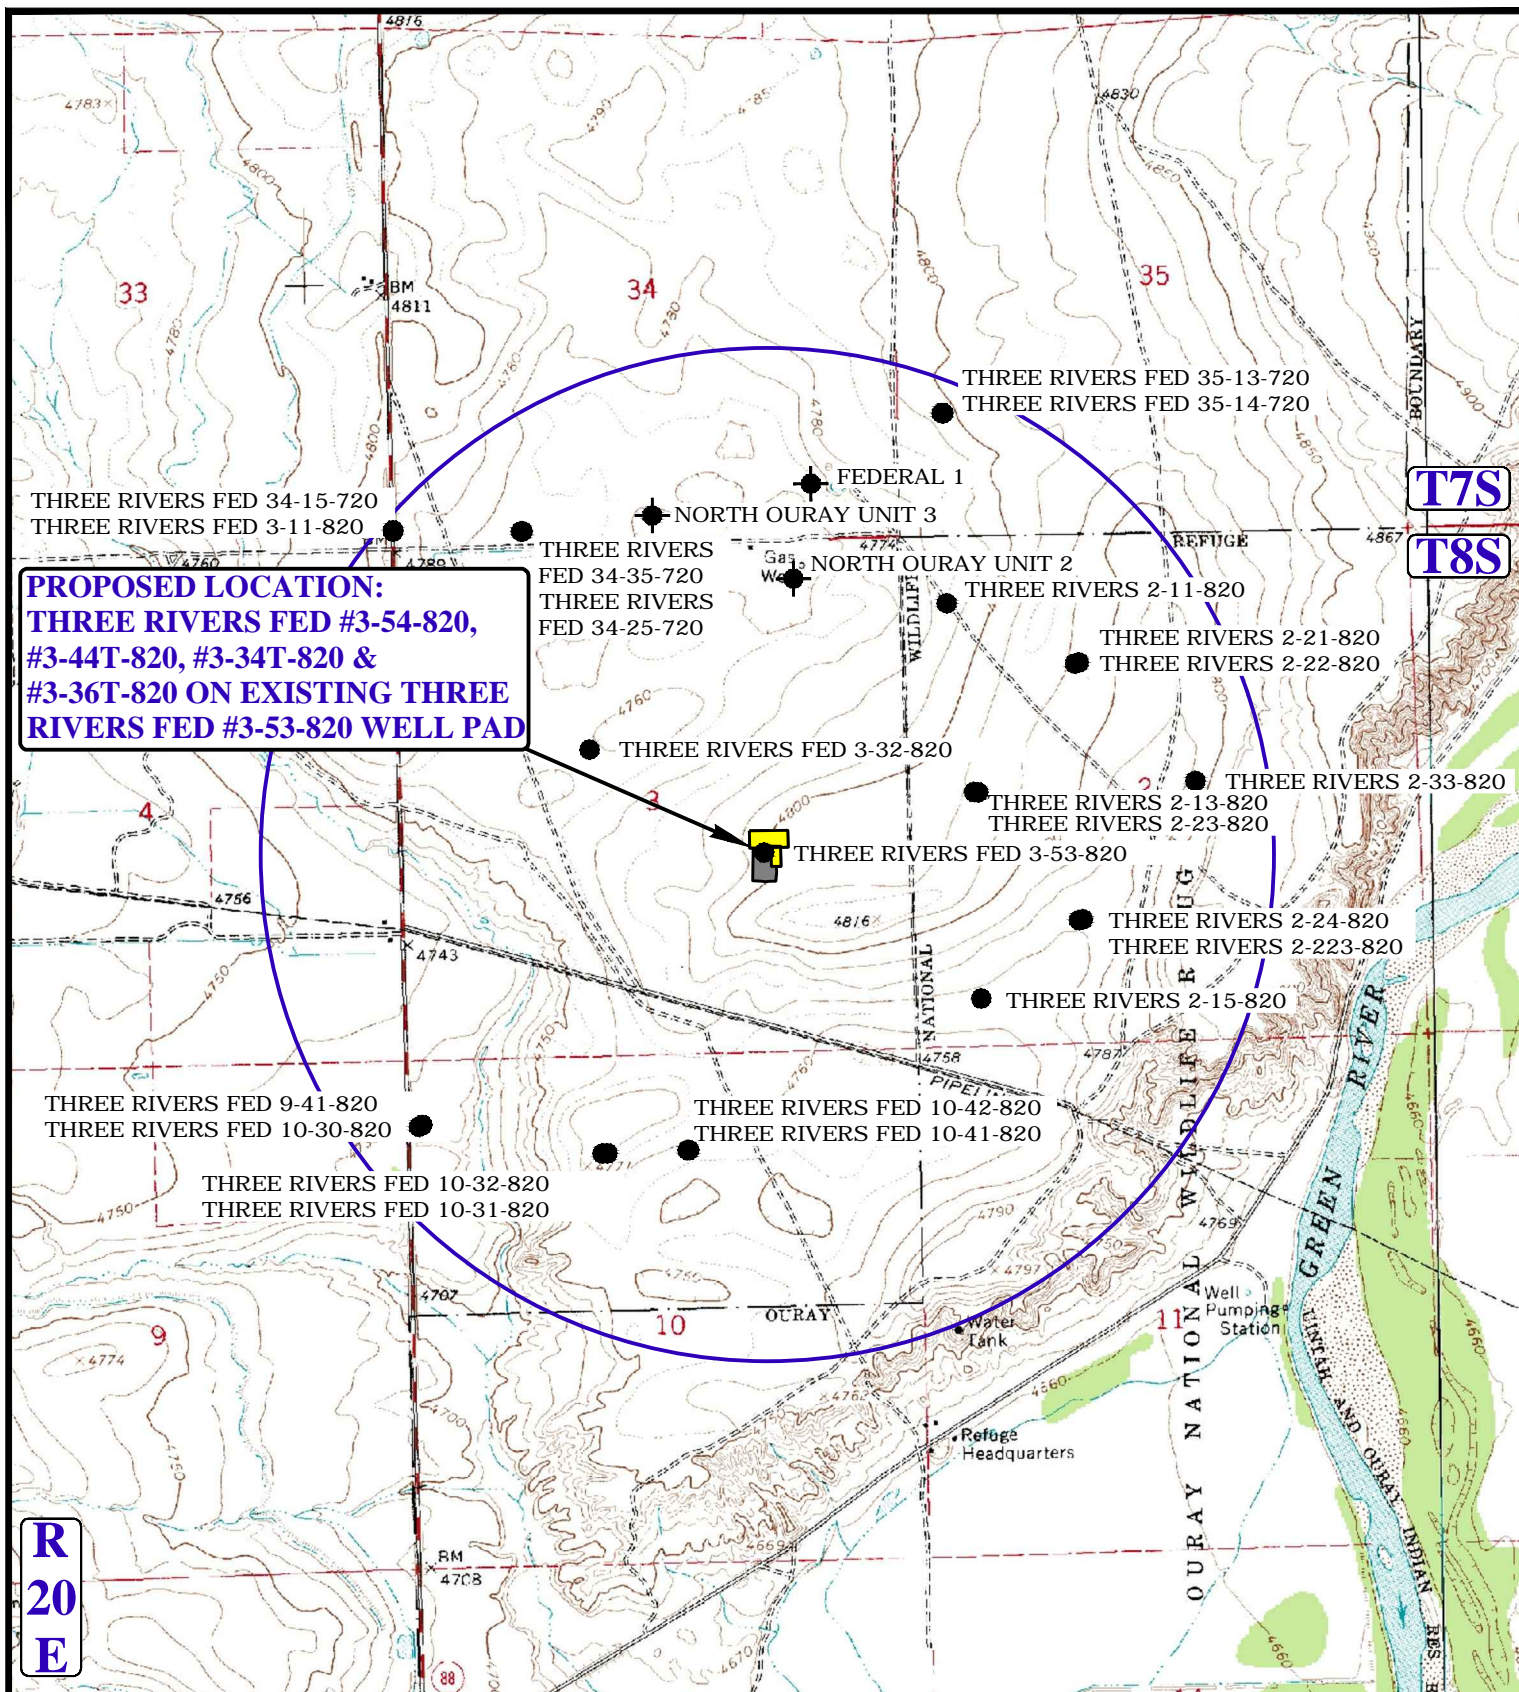**LEGEND:**

- Ø DISPOSAL WELLS
- PRODUCING WELLS
- SHUT IN WELLS
- WATER WELLS
- ABANDONED WELLS
- TEMPORARILY ABANDONED



UELS, LLC
 Corporate Office * 85 South 200 East
 Vernal, UT 84078 * (435) 789-1017

**ULTRA RESOURCES, INC.**

THREE RIVERS FED #3-54-820, #3-44T-820,
#3-34T-820 & #3-36T-820 ON EXISTING
THREE RIVERS FED #3-53-820 WELL PAD
SECTION 3, T8S, R20E, S.L.B.&M.
N 1/2 SE 1/4

DRAWN BY: J.L.H.

DATE DRAWN: 12-15-11

SCALE: 1" = 2000'

REVISED: 06-04-14 L.S.

WELL PROXIMITY MAP**TOPO C**

RECEIVED: August 01, 2016



ULTRA RESOURCES, INC

Location: Three Rivers Slot: Three Rivers Fed 3-44T-820 (2307' FSL & 1282' FEL)

Field: UINTAH COUNTY

Well: Three Rivers Fed 3-44T-820

Facility: Sec.03-T8S-R20E

Wellbore: Three Rivers Fed 3-44T-820 PWB

Targets



Name	MD (ft)	TVD (ft)	Local N (ft)	Local E (ft)	Grid East (US ft)	Grid North (US ft)	Latitude	Longitude
Three Rivers Fed 3-44T-820 Target On Plat 2180' FSL & 1120' FEL	4764.60	4650.00	809.55	142.10	2187709.38	7228605.89	40°08'11.2707N	109°58'58.3807W

Well Profile Data

Design Comment	MD (ft)	Inc (°)	Az (°)	TVD (ft)	Local N (ft)	Local E (ft)	DLS (°/100ft)	VS (ft)
Tie On	13.00	0.00	9.956	13.00	0.00	0.00	0.00	0.00
End of Tangent	1200.00	0.00	9.956	1200.00	0.00	0.00	0.00	0.00
End of Build (S)	2093.55	17.871	9.956	2079.13	136.15	23.90	2.00	138.23
End of Tangent (S)	3871.05	17.871	9.956	3770.87	673.40	118.20	0.00	683.70
End of Drop (S)	4764.60	0.00	9.956	4650.00	809.55	142.10	2.00	821.92
End of Tangent	6924.60	0.00	9.956	6810.00	809.55	142.10	0.00	821.92

Location Information

Facility Name	MD (ft)	TVD (ft)	Local N (ft)	Local E (ft)	Grid East (US ft)	Grid North (US ft)	Latitude	Longitude
Sec.03-T8S-R20E					2188891.498	7228674.905	40°08'11.6807N	109°58'52.8807W
Site	Local N (ft)	Local E (ft)	Grid East (US ft)	Grid North (US ft)	Latitude	Longitude		
Three Rivers Fed 3-44T-820 (2307' FSL & 1282' FEL)	471.26	1304.21	2187633.071	7228643.600	40°08'03.2707N	109°58'58.2107W		
Rig on Three Rivers Fed 3-44T-820 (2307' FSL & 1282' FEL) to Mud line (At Slot Three Rivers Fed 3-44T-820 (2307' FSL & 1282' FEL))							4816.48	
Mean Sea Level to Mud line (At Slot Three Rivers Fed 3-44T-820 (2307' FSL & 1282' FEL))							0	
Rig on Three Rivers Fed 3-44T-820 (2307' FSL & 1282' FEL) to Mean Sea Level							4816.48	
Plot reference wellpath is Three Rivers Fed 3-44T-820 PWB								
True vertical depths are referenced to Rig on Three Rivers Fed 3-44T-820 (2307' FSL & 1282' FEL) (RT)							Grid System: NAD83 / Lambert Utah SP, Central Zone (4302), US feet	
Measured depths are referenced to Rig on Three Rivers Fed 3-44T-820 (2307' FSL & 1282' FEL) (RT)							North Reference: True north	
Rig on Three Rivers Fed 3-44T-820 (2307' FSL & 1282' FEL) to Mean Sea Level: 4816.4 feet							Scale: True distance	
Mean Sea Level to Mud line (At Slot Three Rivers Fed 3-44T-820 (2307' FSL & 1282' FEL)): 0 feet							Depths are in feet	
Coordinates are in feet referenced to Slot							Created by: wellbore on 7/7/2014	

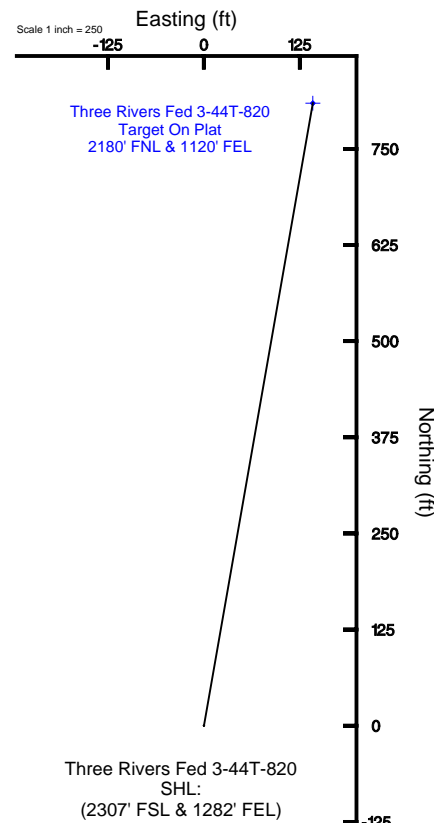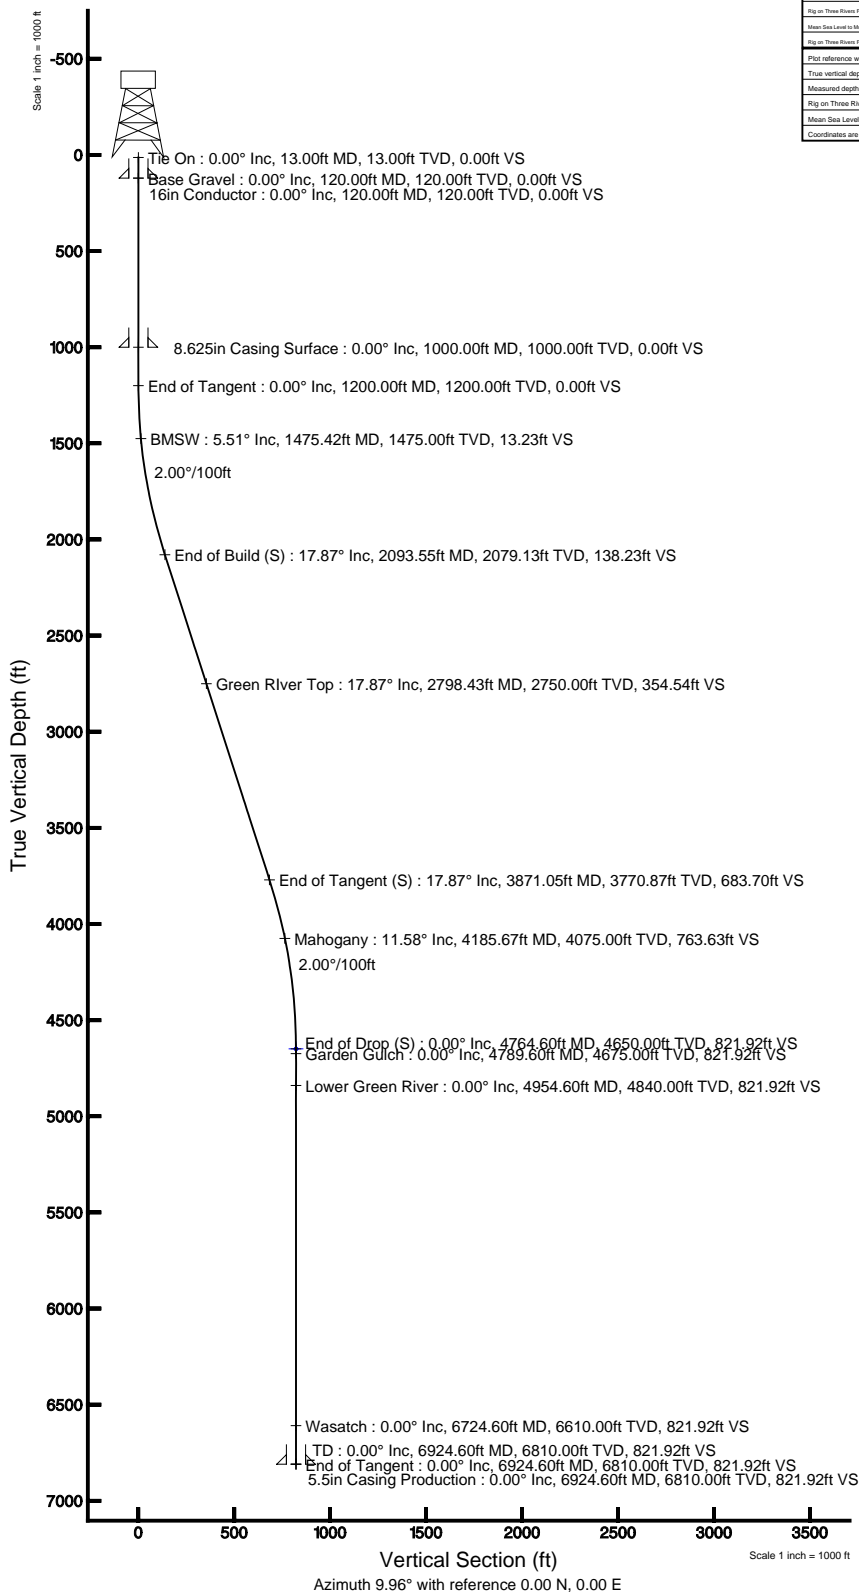

REFERENCE WELLPATH IDENTIFICATION

Operator	ULTRA RESOURCES, INC	Slot	Three Rivers Fed 3-44T-820 (2307' FSL & 1282' FEL)
Area	Three Rivers	Well	Three Rivers Fed 3-44T-820
Field	UINTAH COUNTY	Wellbore	Three Rivers Fed 3-44T-820 PWB
Facility	Sec.03-T8S-R20E		

REPORT SETUP INFORMATION

Projection System	NAD83 / Lambert Utah SP, Central Zone (4302), US feet	Software System	WellArchitect® 3.0.0
North Reference	True	User	Ewilliams
Scale	0.999914	Report Generated	7/7/2014 at 10:11:07 AM
Convergence at slot	n/a	Database/Source file	WellArchitectDB/Three_Rivers_Fed_3-44T-820_PWB.xml

WELLPATH LOCATION

	Local coordinates		Grid coordinates		Geographic coordinates	
	North[ft]	East[ft]	Easting[US ft]	Northing[US ft]	Latitude	Longitude
Slot Location	-871.20	1924.21	2157633.07	7229043.65	40°09'03.270"N	109°38'58.210"W
Facility Reference Pt			2155691.49	7229874.94	40°09'11.880"N	109°39'22.990"W
Field Reference Pt			2156630.96	7236613.42	40°10'18.270"N	109°39'09.100"W

WELLPATH DATUM

Calculation method	Minimum curvature	Rig on Three Rivers Fed 3-44T-820 (2307' FSL & 1282' FEL) (RT) to Facility Vertical Datum
Horizontal Reference Pt	Slot	Rig on Three Rivers Fed 3-44T-820 (2307' FSL & 1282' FEL) (RT) to Mean Sea Level
Vertical Reference Pt	Rig on Three Rivers Fed 3-44T-820 (2307' FSL & 1282' FEL) (RT)	Rig on Three Rivers Fed 3-44T-820 (2307' FSL & 1282' FEL) (RT) to Mud Line at Slot (Three Rivers Fed 3-44T-820 (2307' FSL & 1282' FEL) (RT) to Mean Sea Level)
MD Reference Pt	Rig on Three Rivers Fed 3-44T-820 (2307' FSL & 1282' FEL) (RT)	Section Origin
Field Vertical Reference	Mean Sea Level	Section Azimuth



Planned Wellpath Report

Three Rivers Fed 3-44T-820 PWP

Page 2 of 5



REFERENCE WELLPATH IDENTIFICATION

Operator	ULTRA RESOURCES, INC	Slot	Three Rivers Fed 3-44T-820 (2307' FSL & 1282' FEL)
Area	Three Rivers	Well	Three Rivers Fed 3-44T-820
Field	UINTAH COUNTY	Wellbore	Three Rivers Fed 3-44T-820 PWB
Facility	Sec.03-T8S-R20E		

WELLPATH DATA (83 stations) † = interpolated/extrapolated station

MD [ft]	Inclination [°]	Azimuth [°]	TVD [ft]	Vert Sect [ft]	North [ft]	East [ft]	Latitude	Longitude	DLS [°/100ft]	Comments
0.00†	0.000	9.956	0.00	0.00	0.00	0.00	40°09'03.270"N	109°38'58.210"W	0.00	
13.00	0.000	9.956	13.00	0.00	0.00	0.00	40°09'03.270"N	109°38'58.210"W	0.00	
113.00†	0.000	9.956	113.00	0.00	0.00	0.00	40°09'03.270"N	109°38'58.210"W	0.00	
120.00†	0.000	9.956	120.00	0.00	0.00	0.00	40°09'03.270"N	109°38'58.210"W	0.00	Base Gravel
213.00†	0.000	9.956	213.00	0.00	0.00	0.00	40°09'03.270"N	109°38'58.210"W	0.00	
313.00†	0.000	9.956	313.00	0.00	0.00	0.00	40°09'03.270"N	109°38'58.210"W	0.00	
413.00†	0.000	9.956	413.00	0.00	0.00	0.00	40°09'03.270"N	109°38'58.210"W	0.00	
513.00†	0.000	9.956	513.00	0.00	0.00	0.00	40°09'03.270"N	109°38'58.210"W	0.00	
613.00†	0.000	9.956	613.00	0.00	0.00	0.00	40°09'03.270"N	109°38'58.210"W	0.00	
713.00†	0.000	9.956	713.00	0.00	0.00	0.00	40°09'03.270"N	109°38'58.210"W	0.00	
813.00†	0.000	9.956	813.00	0.00	0.00	0.00	40°09'03.270"N	109°38'58.210"W	0.00	
913.00†	0.000	9.956	913.00	0.00	0.00	0.00	40°09'03.270"N	109°38'58.210"W	0.00	
1013.00†	0.000	9.956	1013.00	0.00	0.00	0.00	40°09'03.270"N	109°38'58.210"W	0.00	
1113.00†	0.000	9.956	1113.00	0.00	0.00	0.00	40°09'03.270"N	109°38'58.210"W	0.00	
1200.00	0.000	9.956	1200.00	0.00	0.00	0.00	40°09'03.270"N	109°38'58.210"W	0.00	
1213.00†	0.260	9.956	1213.00	0.03	0.03	0.01	40°09'03.270"N	109°38'58.210"W	2.00	
1313.00†	2.260	9.956	1312.97	2.23	2.19	0.39	40°09'03.292"N	109°38'58.205"W	2.00	
1413.00†	4.260	9.956	1412.80	7.91	7.80	1.37	40°09'03.347"N	109°38'58.192"W	2.00	
1475.42†	5.508	9.956	1475.00	13.23	13.03	2.29	40°09'03.399"N	109°38'58.181"W	2.00	BMSW
1513.00†	6.260	9.956	1512.38	17.08	16.82	2.95	40°09'03.436"N	109°38'58.172"W	2.00	
1613.00†	8.260	9.956	1611.57	29.72	29.27	5.14	40°09'03.559"N	109°38'58.144"W	2.00	
1713.00†	10.260	9.956	1710.26	45.81	45.12	7.92	40°09'03.716"N	109°38'58.108"W	2.00	
1813.00†	12.260	9.956	1808.33	65.33	64.35	11.30	40°09'03.906"N	109°38'58.065"W	2.00	
1913.00†	14.260	9.956	1905.66	88.27	86.94	15.26	40°09'04.129"N	109°38'58.013"W	2.00	
2013.00†	16.260	9.956	2002.13	114.59	112.86	19.81	40°09'04.385"N	109°38'57.955"W	2.00	
2093.55	17.871	9.956	2079.13	138.23	136.15	23.90	40°09'04.615"N	109°38'57.902"W	2.00	
2113.00†	17.871	9.956	2097.64	144.20	142.02	24.93	40°09'04.673"N	109°38'57.889"W	0.00	
2213.00†	17.871	9.956	2192.82	174.88	172.25	30.23	40°09'04.972"N	109°38'57.821"W	0.00	
2313.00†	17.871	9.956	2287.99	205.57	202.47	35.54	40°09'05.271"N	109°38'57.752"W	0.00	
2413.00†	17.871	9.956	2383.17	236.26	232.70	40.85	40°09'05.570"N	109°38'57.684"W	0.00	
2513.00†	17.871	9.956	2478.34	266.95	262.93	46.15	40°09'05.868"N	109°38'57.616"W	0.00	
2613.00†	17.871	9.956	2573.52	297.63	293.15	51.46	40°09'06.167"N	109°38'57.547"W	0.00	
2713.00†	17.871	9.956	2668.69	328.32	323.38	56.76	40°09'06.466"N	109°38'57.479"W	0.00	
2798.43†	17.871	9.956	2750.00	354.54	349.20	61.29	40°09'06.721"N	109°38'57.421"W	0.00	Green River Top
2813.00†	17.871	9.956	2763.87	359.01	353.60	62.07	40°09'06.764"N	109°38'57.411"W	0.00	
2913.00†	17.871	9.956	2859.04	389.70	383.83	67.37	40°09'07.063"N	109°38'57.342"W	0.00	
3013.00†	17.871	9.956	2954.22	420.38	414.05	72.68	40°09'07.362"N	109°38'57.274"W	0.00	
3113.00†	17.871	9.956	3049.39	451.07	444.28	77.98	40°09'07.660"N	109°38'57.206"W	0.00	
3213.00†	17.871	9.956	3144.57	481.76	474.50	83.29	40°09'07.959"N	109°38'57.137"W	0.00	
3313.00†	17.871	9.956	3239.74	512.45	504.73	88.59	40°09'08.258"N	109°38'57.069"W	0.00	
3413.00†	17.871	9.956	3334.92	543.13	534.95	93.90	40°09'08.556"N	109°38'57.001"W	0.00	
3513.00†	17.871	9.956	3430.09	573.82	565.18	99.20	40°09'08.855"N	109°38'56.932"W	0.00	
3613.00†	17.871	9.956	3525.27	604.51	595.41	104.51	40°09'09.154"N	109°38'56.864"W	0.00	
3713.00†	17.871	9.956	3620.44	635.20	625.63	109.82	40°09'09.453"N	109°38'56.796"W	0.00	
3813.00†	17.871	9.956	3715.62	665.88	655.86	115.12	40°09'09.751"N	109°38'56.727"W	0.00	



Planned Wellpath Report

Three Rivers Fed 3-44T-820 PWP

Page 3 of 5



REFERENCE WELLPATH IDENTIFICATION

Operator	ULTRA RESOURCES, INC	Slot	Three Rivers Fed 3-44T-820 (2307' FSL & 1282' FEL)
Area	Three Rivers	Well	Three Rivers Fed 3-44T-820
Field	UINTAH COUNTY	Wellbore	Three Rivers Fed 3-44T-820 PWB
Facility	Sec.03-T8S-R20E		

WELLPATH DATA (83 stations) † = interpolated/extrapolated station

MD [ft]	Inclination [°]	Azimuth [°]	TVD [ft]	Vert Sect [ft]	North [ft]	East [ft]	Latitude	Longitude	DLS [°/100ft]	Comments
3871.05	17.871	9.956	3770.87	683.70	673.40	118.20	40°09'09.925"N	109°38'56.688"W	0.00	
3913.00†	17.032	9.956	3810.89	696.28	685.79	120.38	40°09'10.047"N	109°38'56.660"W	2.00	
4013.00†	15.032	9.956	3906.99	723.89	712.99	125.15	40°09'10.316"N	109°38'56.598"W	2.00	
4113.00†	13.032	9.956	4004.00	748.14	736.87	129.34	40°09'10.552"N	109°38'56.544"W	2.00	
4185.67†	11.579	9.956	4075.00	763.63	752.13	132.02	40°09'10.703"N	109°38'56.510"W	2.00	Mahogany
4213.00†	11.032	9.956	4101.80	768.98	757.41	132.95	40°09'10.755"N	109°38'56.498"W	2.00	
4313.00†	9.032	9.956	4200.27	786.40	774.56	135.96	40°09'10.924"N	109°38'56.459"W	2.00	
4413.00†	7.032	9.956	4299.28	800.38	788.32	138.37	40°09'11.060"N	109°38'56.428"W	2.00	
4513.00†	5.032	9.956	4398.72	810.88	798.67	140.19	40°09'11.163"N	109°38'56.405"W	2.00	
4613.00†	3.032	9.956	4498.47	817.91	805.60	141.40	40°09'11.231"N	109°38'56.389"W	2.00	
4713.00†	1.032	9.956	4598.40	821.46	809.09	142.02	40°09'11.265"N	109°38'56.381"W	2.00	
4764.60	0.000	9.956	4650.00†	821.92	809.55	142.10	40°09'11.270"N	109°38'56.380"W	2.00	
4789.60†	0.000	9.956	4675.00	821.92	809.55	142.10	40°09'11.270"N	109°38'56.380"W	0.00	Garden Gulch
4813.00†	0.000	9.956	4698.40	821.92	809.55	142.10	40°09'11.270"N	109°38'56.380"W	0.00	
4913.00†	0.000	9.956	4798.40	821.92	809.55	142.10	40°09'11.270"N	109°38'56.380"W	0.00	
4954.60†	0.000	9.956	4840.00	821.92	809.55	142.10	40°09'11.270"N	109°38'56.380"W	0.00	Lower Green River
5013.00†	0.000	9.956	4898.40	821.92	809.55	142.10	40°09'11.270"N	109°38'56.380"W	0.00	
5113.00†	0.000	9.956	4998.40	821.92	809.55	142.10	40°09'11.270"N	109°38'56.380"W	0.00	
5213.00†	0.000	9.956	5098.40	821.92	809.55	142.10	40°09'11.270"N	109°38'56.380"W	0.00	
5313.00†	0.000	9.956	5198.40	821.92	809.55	142.10	40°09'11.270"N	109°38'56.380"W	0.00	
5413.00†	0.000	9.956	5298.40	821.92	809.55	142.10	40°09'11.270"N	109°38'56.380"W	0.00	
5513.00†	0.000	9.956	5398.40	821.92	809.55	142.10	40°09'11.270"N	109°38'56.380"W	0.00	
5613.00†	0.000	9.956	5498.40	821.92	809.55	142.10	40°09'11.270"N	109°38'56.380"W	0.00	
5713.00†	0.000	9.956	5598.40	821.92	809.55	142.10	40°09'11.270"N	109°38'56.380"W	0.00	
5813.00†	0.000	9.956	5698.40	821.92	809.55	142.10	40°09'11.270"N	109°38'56.380"W	0.00	
5913.00†	0.000	9.956	5798.40	821.92	809.55	142.10	40°09'11.270"N	109°38'56.380"W	0.00	
6013.00†	0.000	9.956	5898.40	821.92	809.55	142.10	40°09'11.270"N	109°38'56.380"W	0.00	
6113.00†	0.000	9.956	5998.40	821.92	809.55	142.10	40°09'11.270"N	109°38'56.380"W	0.00	
6213.00†	0.000	9.956	6098.40	821.92	809.55	142.10	40°09'11.270"N	109°38'56.380"W	0.00	
6313.00†	0.000	9.956	6198.40	821.92	809.55	142.10	40°09'11.270"N	109°38'56.380"W	0.00	
6413.00†	0.000	9.956	6298.40	821.92	809.55	142.10	40°09'11.270"N	109°38'56.380"W	0.00	
6513.00†	0.000	9.956	6398.40	821.92	809.55	142.10	40°09'11.270"N	109°38'56.380"W	0.00	
6613.00†	0.000	9.956	6498.40	821.92	809.55	142.10	40°09'11.270"N	109°38'56.380"W	0.00	
6713.00†	0.000	9.956	6598.40	821.92	809.55	142.10	40°09'11.270"N	109°38'56.380"W	0.00	
6724.60†	0.000	9.956	6610.00	821.92	809.55	142.10	40°09'11.270"N	109°38'56.380"W	0.00	Wasatch
6813.00†	0.000	9.956	6698.40	821.92	809.55	142.10	40°09'11.270"N	109°38'56.380"W	0.00	
6913.00†	0.000	9.956	6798.40	821.92	809.55	142.10	40°09'11.270"N	109°38'56.380"W	0.00	
6924.60	0.000	9.956	6810.00	821.92	809.55	142.10	40°09'11.270"N	109°38'56.380"W	0.00	ID



Planned Wellpath Report

Three Rivers Fed 3-44T-820 PWP

Page 4 of 5



REFERENCE WELLPATH IDENTIFICATION

Operator	ULTRA RESOURCES, INC	Slot	Three Rivers Fed 3-44T-820 (2307' FSL & 1282' FEL)
Area	Three Rivers	Well	Three Rivers Fed 3-44T-820
Field	UINTAH COUNTY	Wellbore	Three Rivers Fed 3-44T-820 PWB
Facility	Sec.03-T8S-R20E		

HOLE & CASING SECTIONS - Ref Wellbore: Three Rivers Fed 3-44T-820 PWB Ref Wellpath: Three Rivers Fed 3-44T-820 PWP

String/Diameter	Start MD [ft]	End MD [ft]	Interval [ft]	Start TVD [ft]	End TVD [ft]	Start N/S [ft]	Start E/W [ft]	End N/S [ft]	End E/W [ft]
16in Conductor	13.00	120.00	107.00	13.00	120.00	0.00	0.00	0.00	0.00
12.25in Open Hole	120.00	1000.00	880.00	120.00	1000.00	0.00	0.00	0.00	0.00
8.625in Casing Surface	13.00	1000.00	987.00	13.00	1000.00	0.00	0.00	0.00	0.00
7.875in Open Hole	1000.00	6924.60	5924.60	1000.00	6810.00	0.00	0.00	809.55	142.10
5.5in Casing Production	13.00	6924.60	6911.60	13.00	6810.00	0.00	0.00	809.55	142.10

TARGETS

Name	MD [ft]	TVD [ft]	North [ft]	East [ft]	Grid East [US ft]	Grid North [US ft]	Latitude	Longitude	Shape
1) Three Rivers Fed 3-44T-820 Target On Plat 2180' FNL & 1120' FEL	4764.60	4650.00	809.55	142.10	2157758.38	7229855.89	40°09'11.270"N	109°38'56.380"W	point



Planned Wellpath Report

Three Rivers Fed 3-44T-820 PWP

Page 5 of 5



REFERENCE WELLPATH IDENTIFICATION

Operator	ULTRA RESOURCES, INC	Slot	Three Rivers Fed 3-44T-820 (2307' FSL & 1282' FEL)
Area	Three Rivers	Well	Three Rivers Fed 3-44T-820
Field	UINTAH COUNTY	Wellbore	Three Rivers Fed 3-44T-820 PWB
Facility	Sec.03-T8S-R20E		

WELLPATH COMMENTS

MD [ft]	Inclination [°]	Azimuth [°]	TVD [ft]	Comment
120.00	0.000	9.956	120.00	Base Gravel
1475.42	5.508	9.956	1475.00	BMSW
2798.43	17.871	9.956	2750.00	Green River Top
4185.67	11.579	9.956	4075.00	Mahogany
4789.60	0.000	9.956	4675.00	Garden Gulch
4954.60	0.000	9.956	4840.00	Lower Green River
6724.60	0.000	9.956	6610.00	Wasatch
6924.60	0.000	9.956	6810.00	TD



Ultra Resources, Inc.

November 12, 2014

Mr. Dustin Doucet
Utah Division of Oil, Gas & Mining
1594 West North Temple
Salt Lake City, Utah 84116

RE: Request for Exception to Spacing

Three Rivers Fed 3-44T-820

Surface Location: 2307' FSL & 1282' FEL, NESE, Sec. 3, T8S, R20E

Target Location: 2180' FNL & 1120' FEL, SENE, Sec. 3, T8S, R20E

SLB&M, Uintah County, Utah

Dear Mr. Doucet:

Reference is made to **Cause No. 270-02** and **Cause No. 270-04**, (Special Lease Line Units), Item 2., Special Lease Line Drilling Unit "T", where in Ultra applied for and received authorization from the Utah Board of Oil, Gas and Mining to drill a single well on the above referenced Special Lease Line Drilling Unit "T".

Due to surface constraints, it is necessary that the surface location for the above captioned well be located outside of the subject drilling unit, however, Ultra owns 100% of the leasehold within 460 feet of the surface and target location as well as all points along the intended well bore path. In addition, there are no unleased mineral interests with respect to all tracts within 460' around the full wellbore path of the proposed directional well.


In light of the above, Ultra Resources, Inc. ("Ultra") respectfully submits this request for exception to spacing as set forth collectively in the above noted Orders.

Thank you very much for your timely consideration of this application. Please feel free to contact me at 303-645-9804 should you have any questions or need additional information.

Sincerely,

A handwritten signature in blue ink, appearing to read "JA", with a stylized flourish at the end.

Jenna Anderson
Permitting Specialist

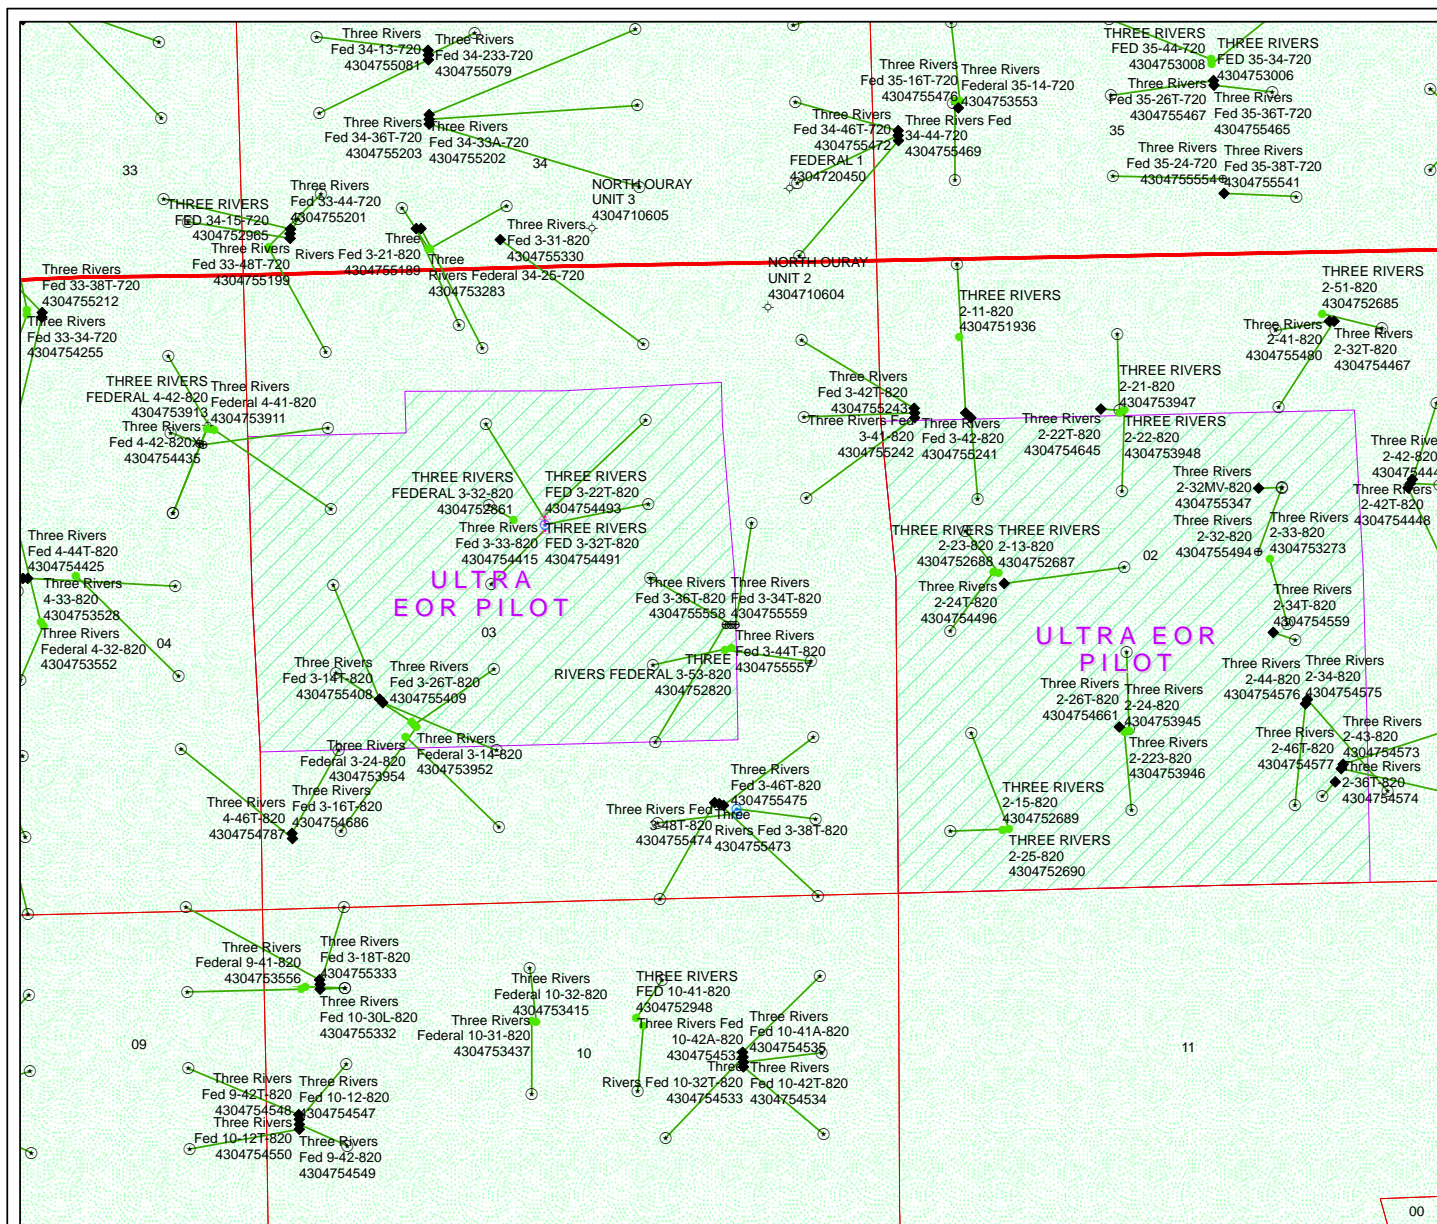

API Number: 4304755557




Well Name: Three Rivers Fed 3-44T-820

Township: T08.0S Range: R20.0E Section: 03 Meridian: S

Operator: ULTRA RESOURCES INC

Map Prepared: 8/4/2016

Map Produced by Diana Mason

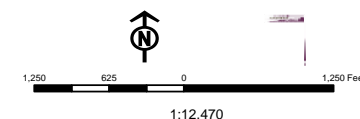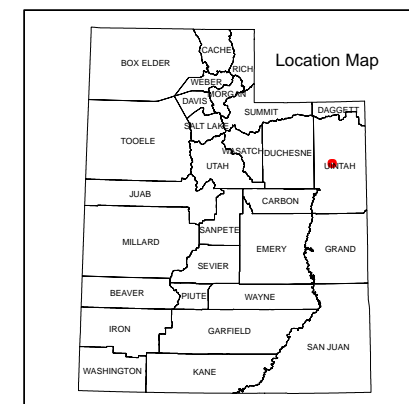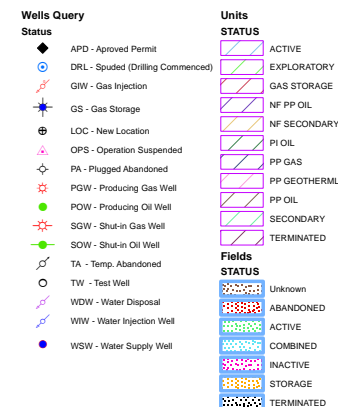

WORKSHEET APPLICATION FOR PERMIT TO DRILL

APD RECEIVED: 8/1/2016

API NO. ASSIGNED: 43047555570000

WELL NAME: Three Rivers Fed 3-44T-820

OPERATOR: ULTRA RESOURCES INC (N4045)

PHONE NUMBER: 307 367-5041

CONTACT: Jasmine Allison

PROPOSED LOCATION: NESE 03 080S 200E

Permit Tech Review: ☒

SURFACE: 2307 FSL 1282 FEL

Engineering Review: ☐

BOTTOM: 2180 FNL 1120 FEL

Geology Review: ☒

COUNTY: UINTAH

LATITUDE: 40.15085

LONGITUDE: -109.64972

UTM SURF EASTINGS: 615007.00

NORTHINGS: 4445375.00

FIELD NAME: THREE RIVERS

LEASE TYPE: 1 - Federal

LEASE NUMBER: UTU87342

PROPOSED PRODUCING FORMATION(S): GREEN RIVER - LOWER

SURFACE OWNER: 1 - Federal

COALBED METHANE: NO

RECEIVED AND/OR REVIEWED:

☒ PLAT☒ Bond: FEDERAL - UTB000593☐ Potash☐ Oil Shale 190-5☐ Oil Shale 190-3☐ Oil Shale 190-13☒ Water Permit: 43-10988☐ RDCC Review:☐ Fee Surface Agreement☐ Intent to Commingle

Commingling Approved

LOCATION AND SITING:

☐ R649-2-3.

Unit:

☐ R649-3-2. General☐ R649-3-3. Exception☒ Drilling Unit

Board Cause No: Cause 270-04

Effective Date: 8/27/2014

Siting: ALLOWS LEASE LINE WELLS

☒ R649-3-11. Directional Drill

Comments: Presite Completed

Stipulations: 4 - Federal Approval - dmason
15 - Directional - dmason

RECEIVED: August 09, 2016



GARY R. HERBERT
Governor

SPENCER J. COX
Lieutenant Governor

State of Utah

DEPARTMENT OF NATURAL RESOURCES

MICHAEL R. STYLER
Executive Director

Division of Oil, Gas and Mining

JOHN R. BAZA
Division Director

Permit To Drill

Well Name: Three Rivers Fed 3-44T-820
API Well Number: 43047555570000
Lease Number: UTU87342
Surface Owner: FEDERAL
Approval Date: 8/9/2016

Issued to:

ULTRA RESOURCES INC, 116 Inverness Drive East, Suite #400, Englewood, CO 80112

Authority:

Pursuant to Utah Code Ann. 40-6-1 et seq., and Utah Administrative Code R649-3-1 et seq., the Utah Division of Oil, Gas and Mining issues conditions of approval, and permit to drill the listed well. This permit is issued in accordance with the requirements of Cause 270-04. The expected producing formation or pool is the GREEN RIVER - LOWER Formation(s), completion into any other zones will require filing a Sundry Notice (Form 9). Completion and commingling of more than one pool will require approval in accordance with R649-3-22.

Duration:

This approval shall expire one year from the above date unless substantial and continuous operation is underway, or a request for extension is made prior to the expiration date

General:

Compliance with the requirements of Utah Admin. R. 649-1 et seq., the Oil and Gas Conservation General Rules, and the applicable terms and provisions of the approved Application for permit to drill.

Conditions of Approval:

State approval of this well does not supercede the required federal approval, which must be obtained prior to drilling.

In accordance with Utah Admin. R.649-3-11, Directional Drilling, the operator shall submit a complete angular deviation and directional survey report to the Division within 30 days following completion of the well.

Notification Requirements:

The operator is required to notify the Division of Oil, Gas and Mining of the following actions during drilling of this well:

- Within 24 hours following the spudding of the well - contact Alexis Huefner at 801-538-5302

(please leave a voicemail message if not available)

OR

submit an electronic sundry notice (pre-registration required) via the Utah Oil &

Gas website
at <http://oilgas.ogm.utah.gov>

Reporting Requirements:

All reports, forms and submittals as required by the Utah Oil and Gas Conservation General Rules will be promptly filed with the Division of Oil, Gas and Mining, including but not limited to:

- Entity Action Form (Form 6) - due within 5 days of spudding the well
- Monthly Status Report (Form 9) - due by 5th day of the following calendar month
- Requests to Change Plans (Form 9) - due prior to implementation
- Written Notice of Emergency Changes (Form 9) - due within 5 days
- Notice of Operations Suspension or Resumption (Form 9) - due prior to implementation
- Report of Water Encountered (Form 7) - due within 30 days after completion
- Well Completion Report (Form 8) - due within 30 days after completion or plugging

Approved By:

A handwritten signature in black ink, appearing to read "J. Rogers", written over a horizontal line.

For John Rogers
Associate Director, Oil & Gas